



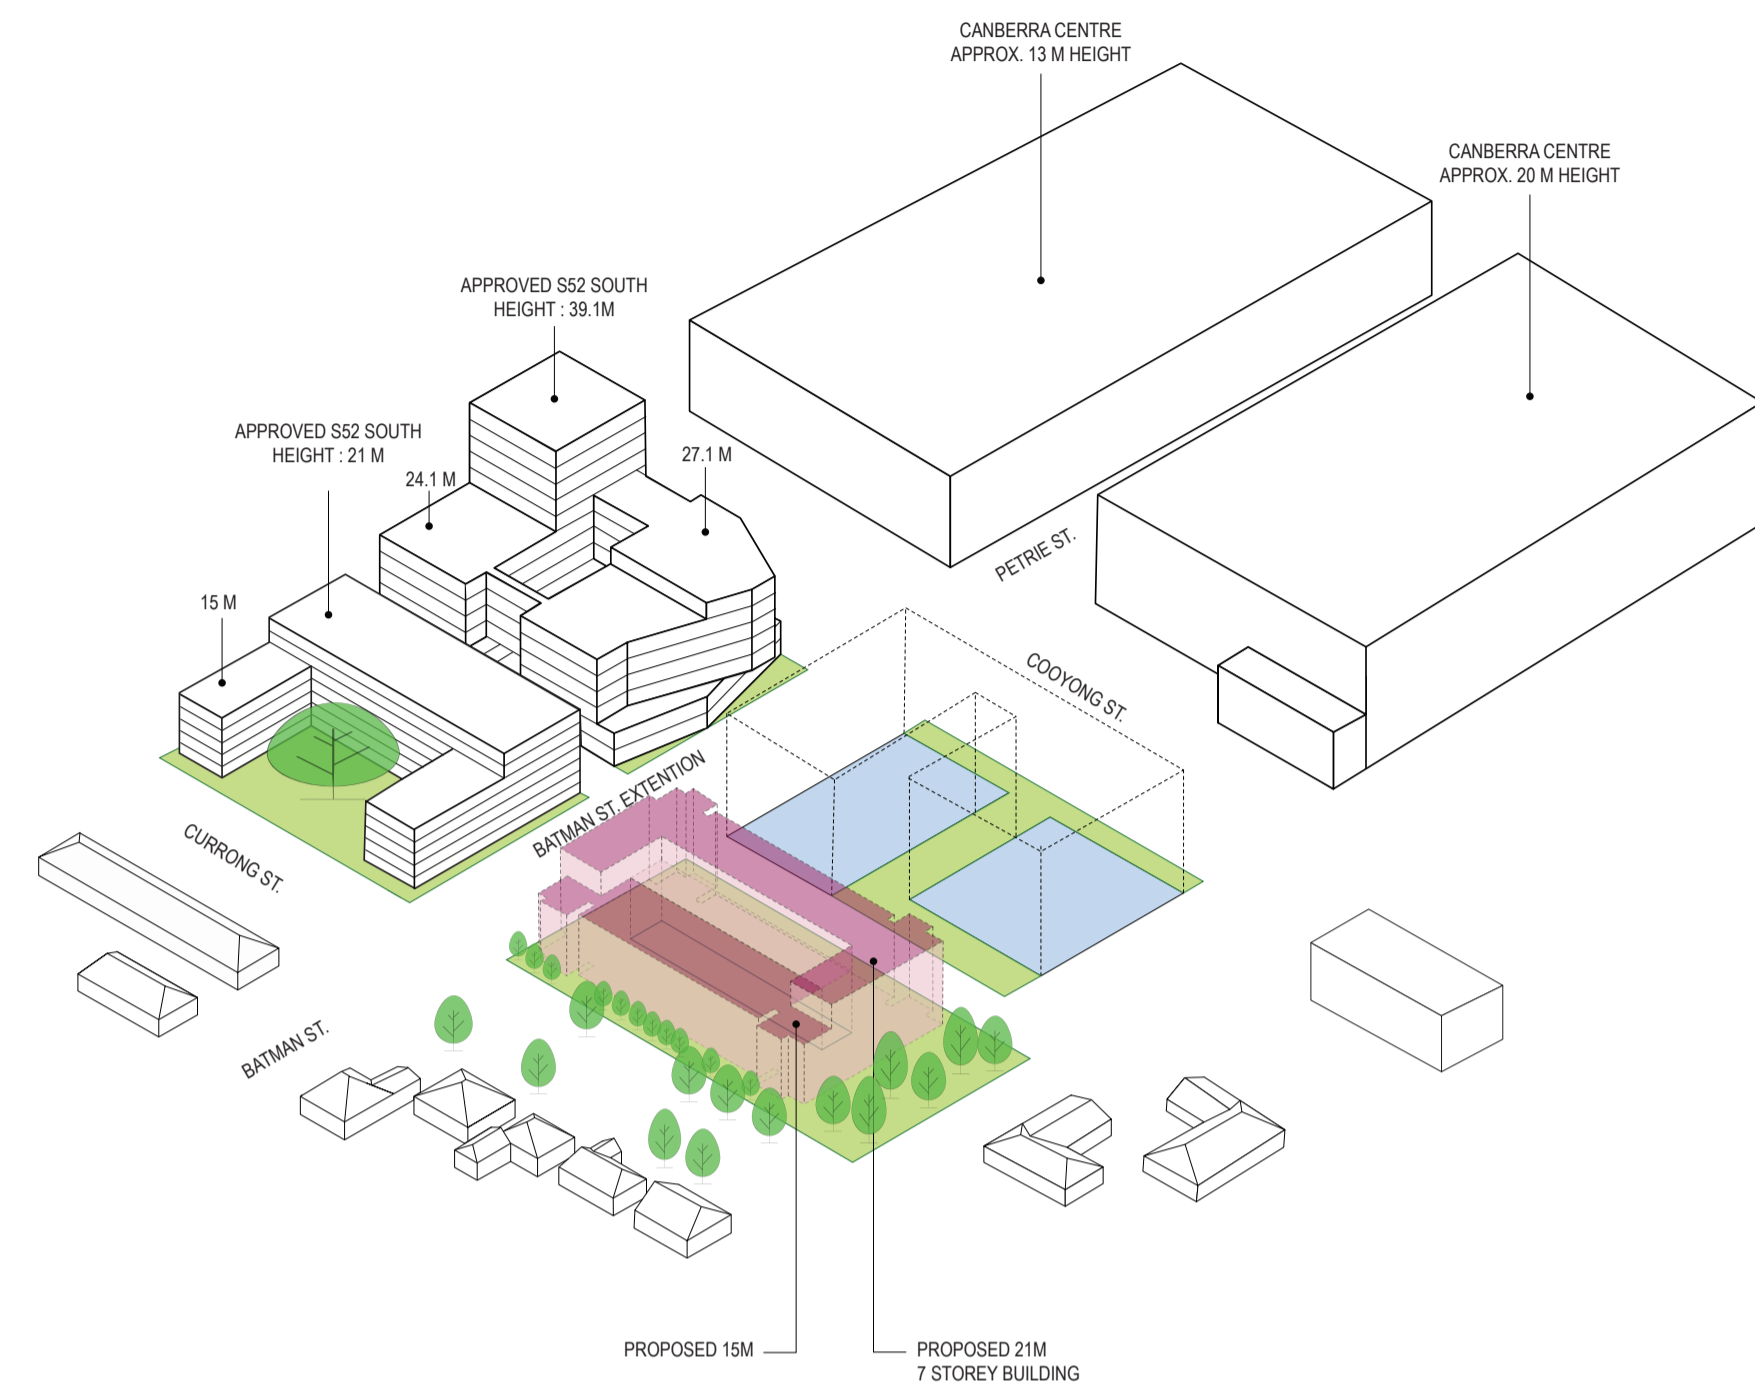



BUILDING HEIGHT/MASSING

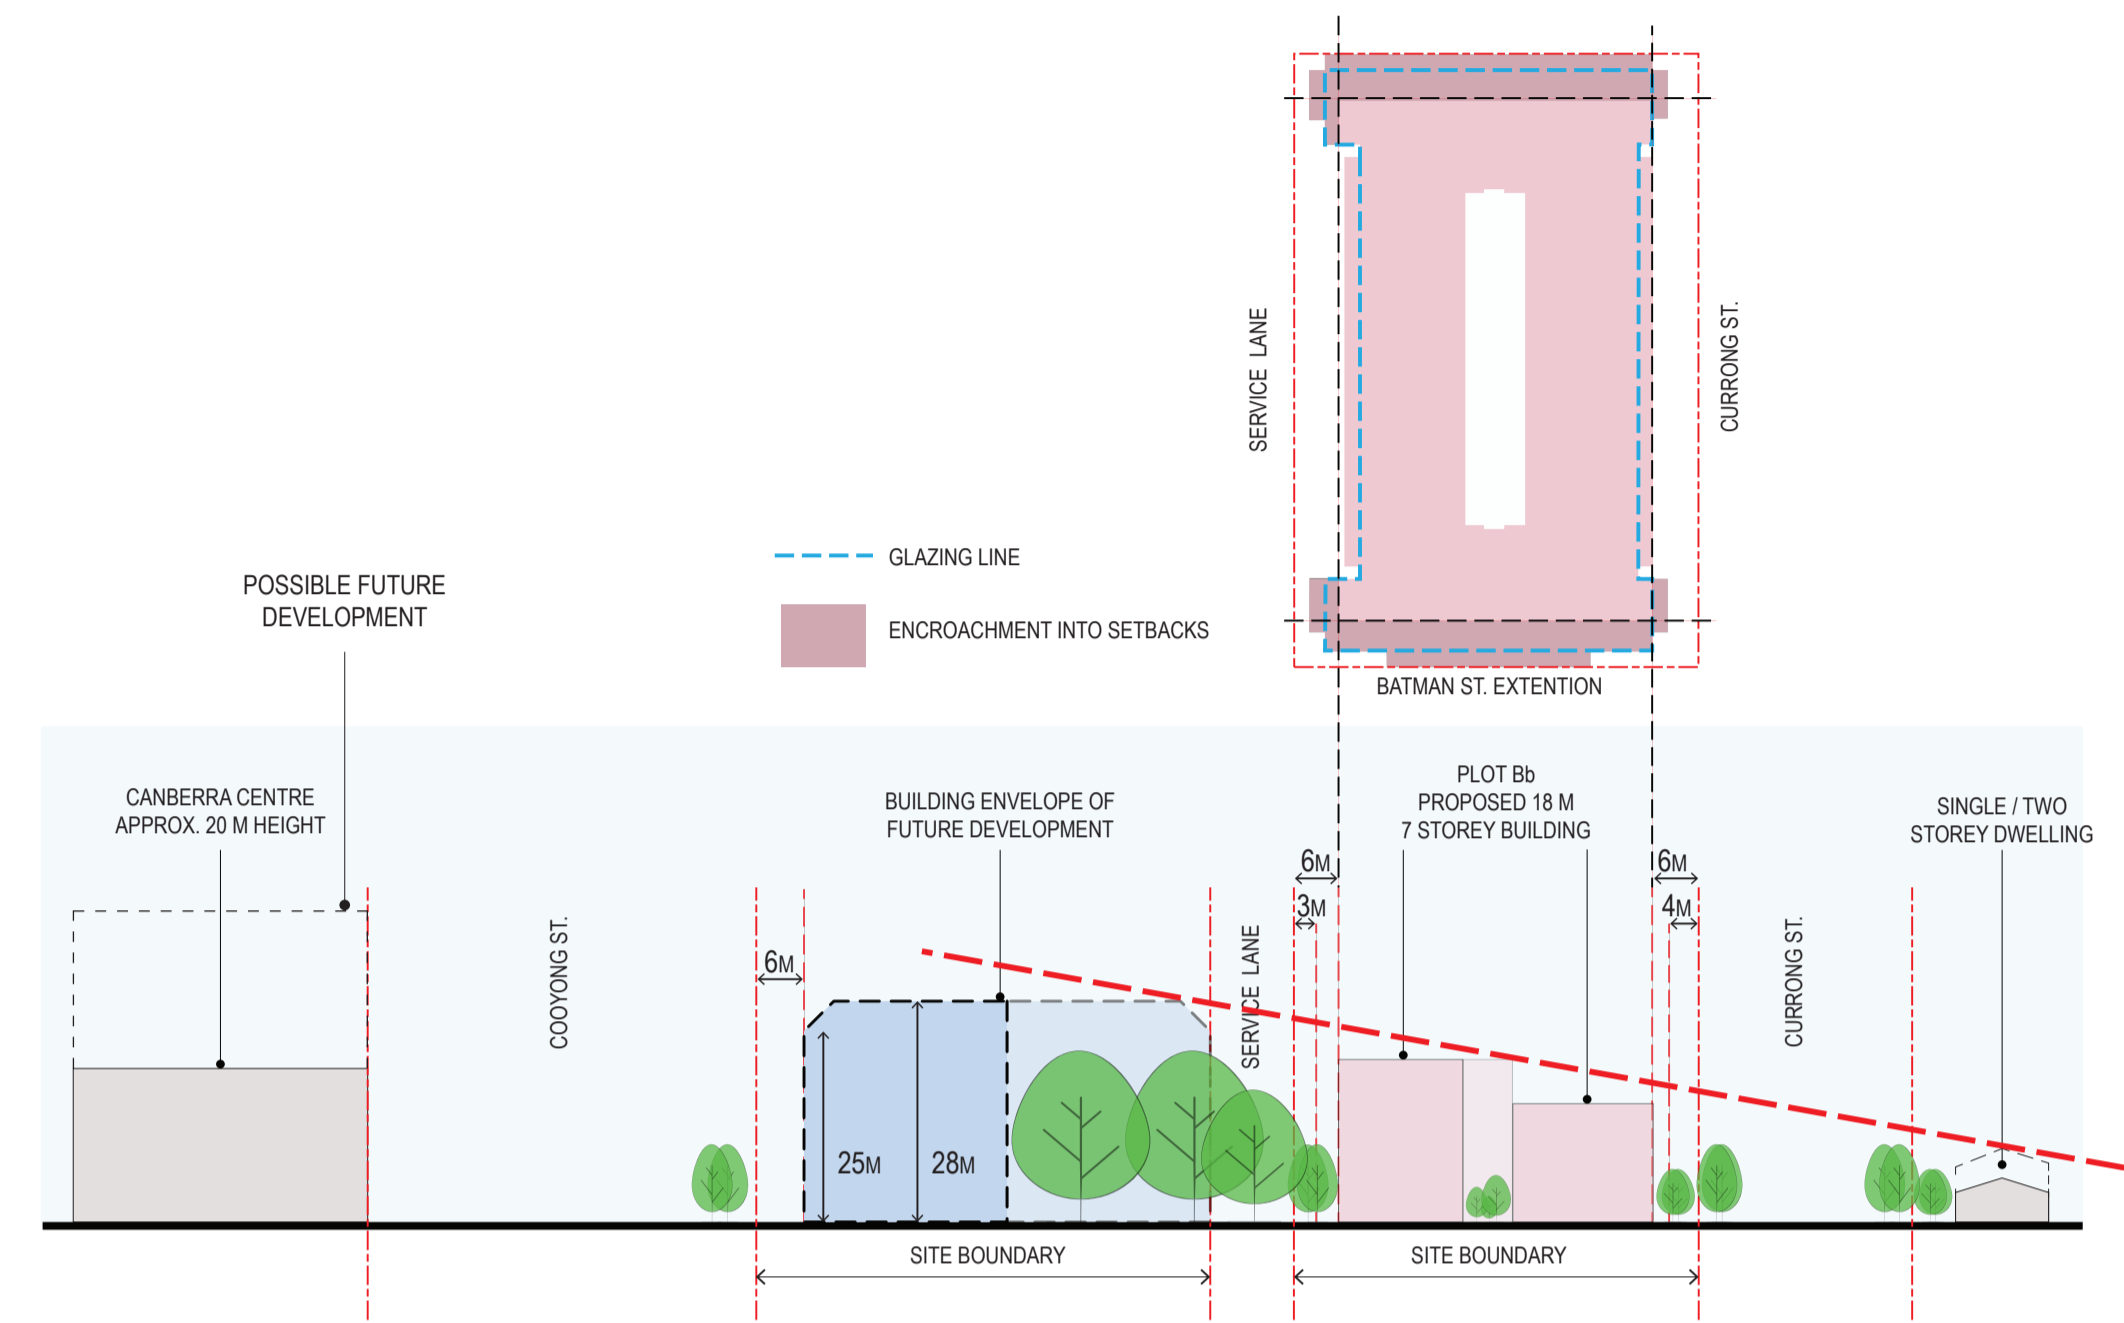


SETBACKS



SHADOW DIAGRAMS

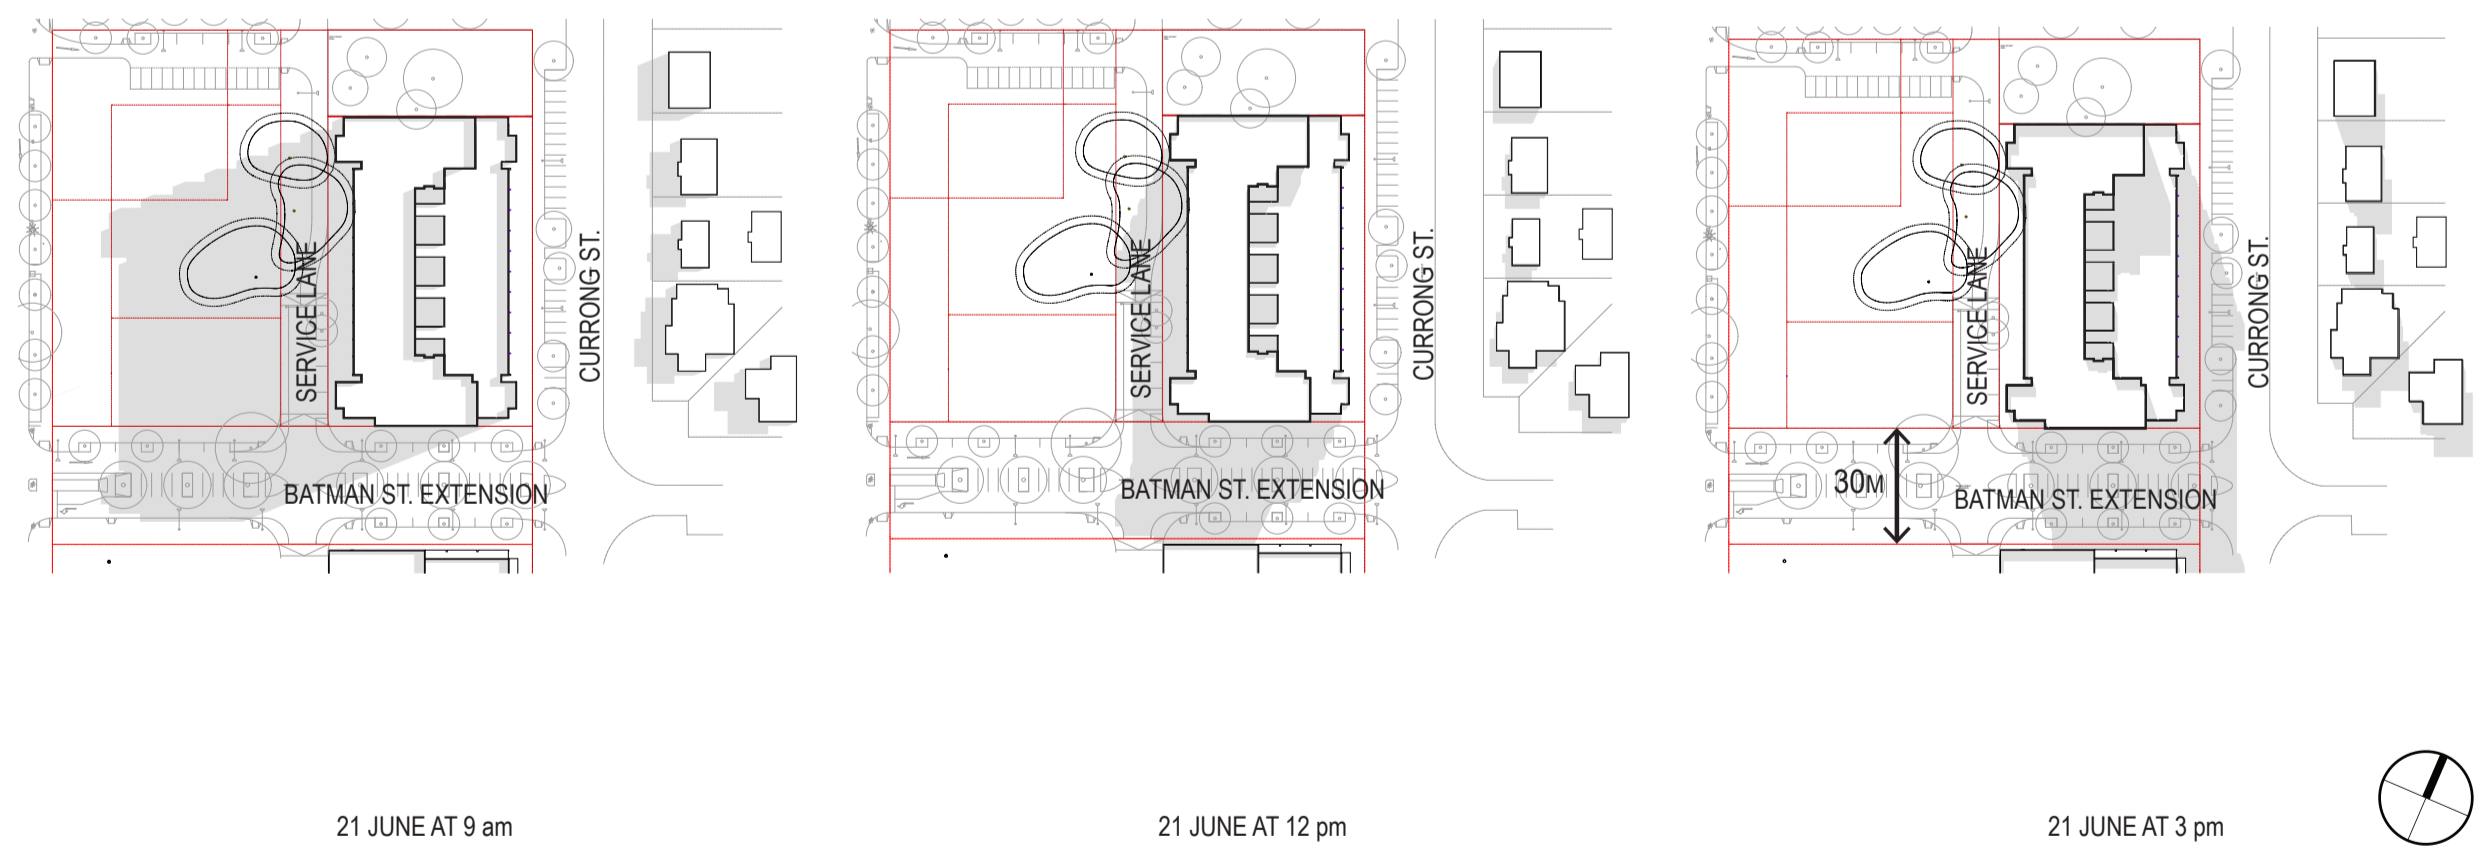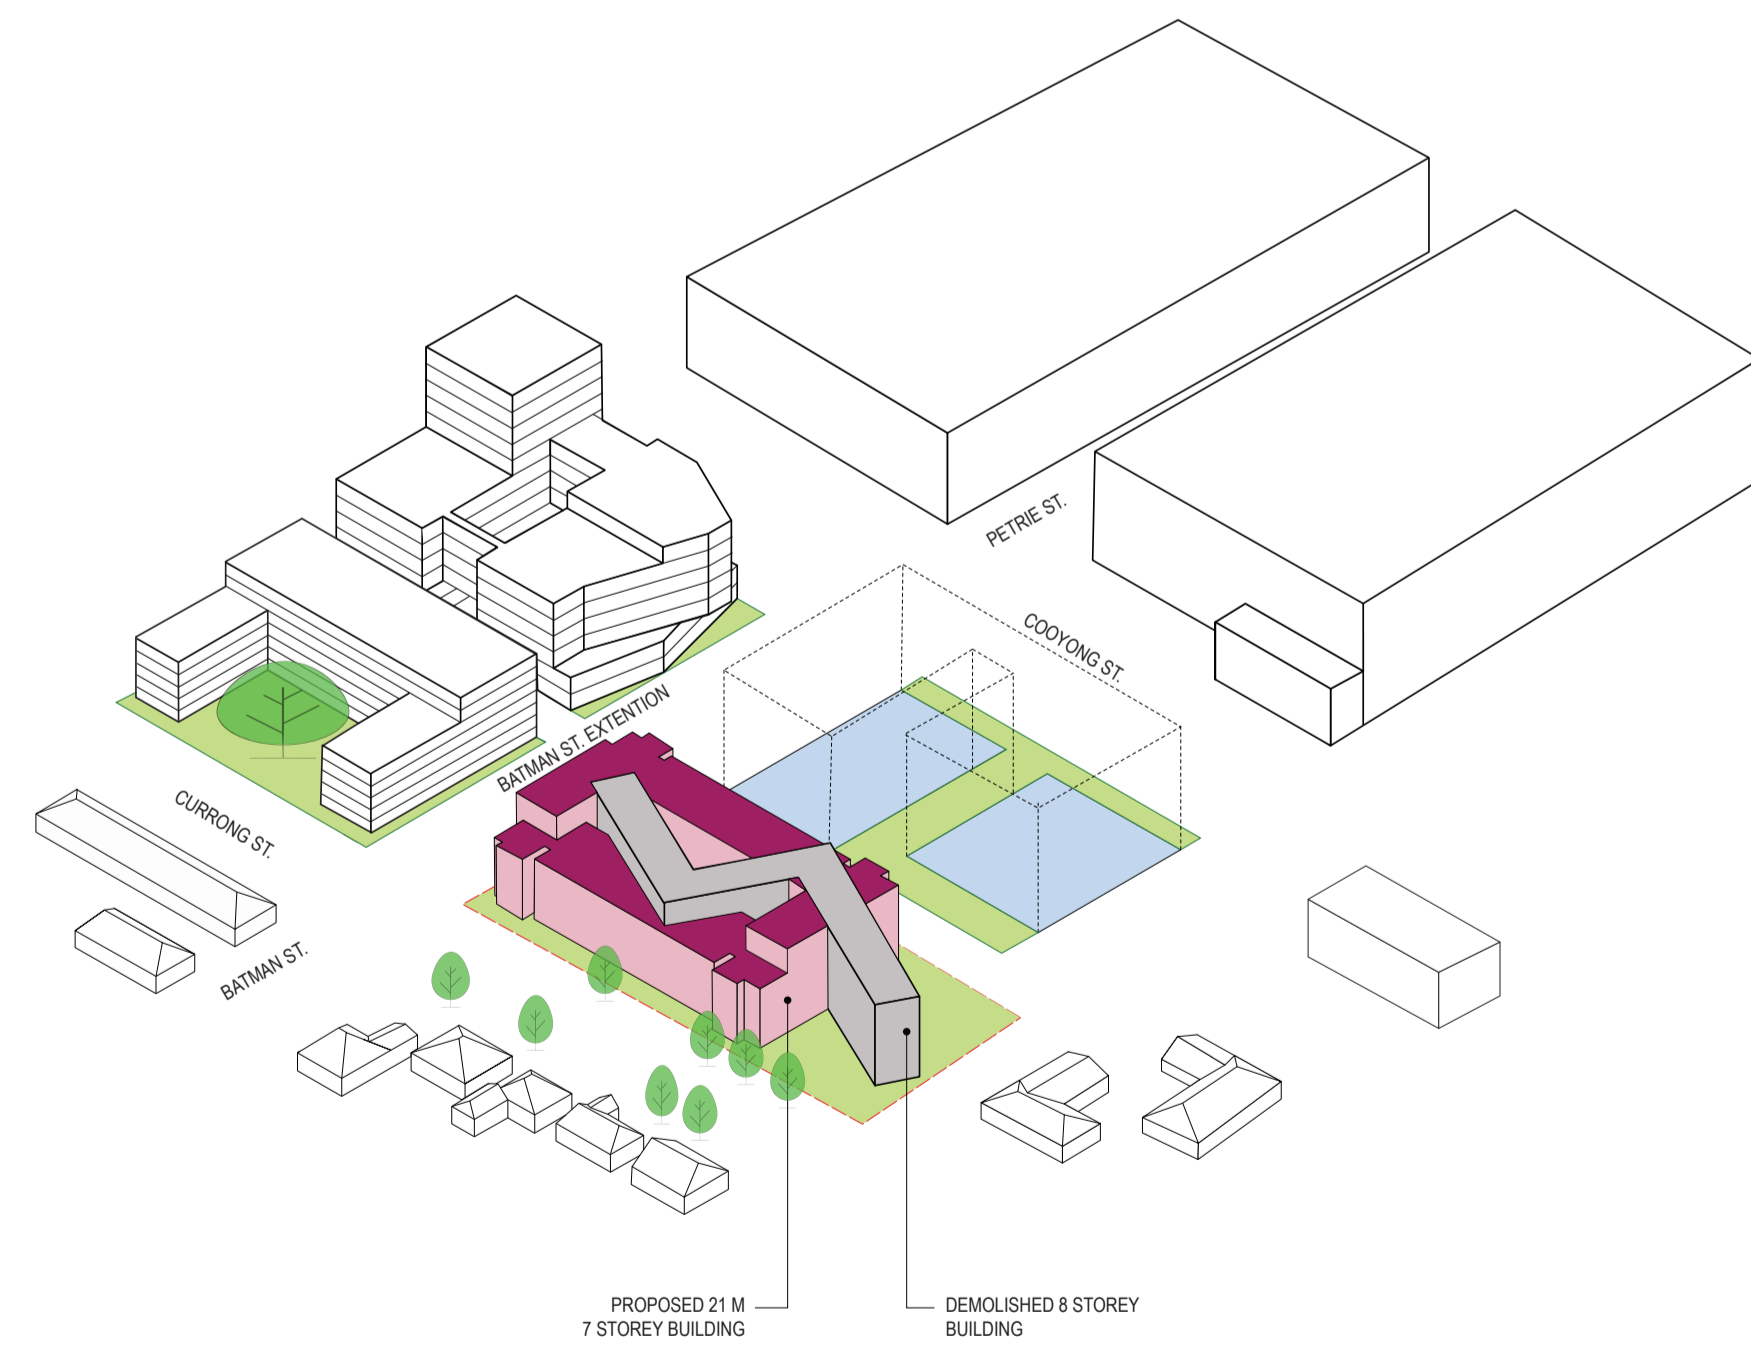

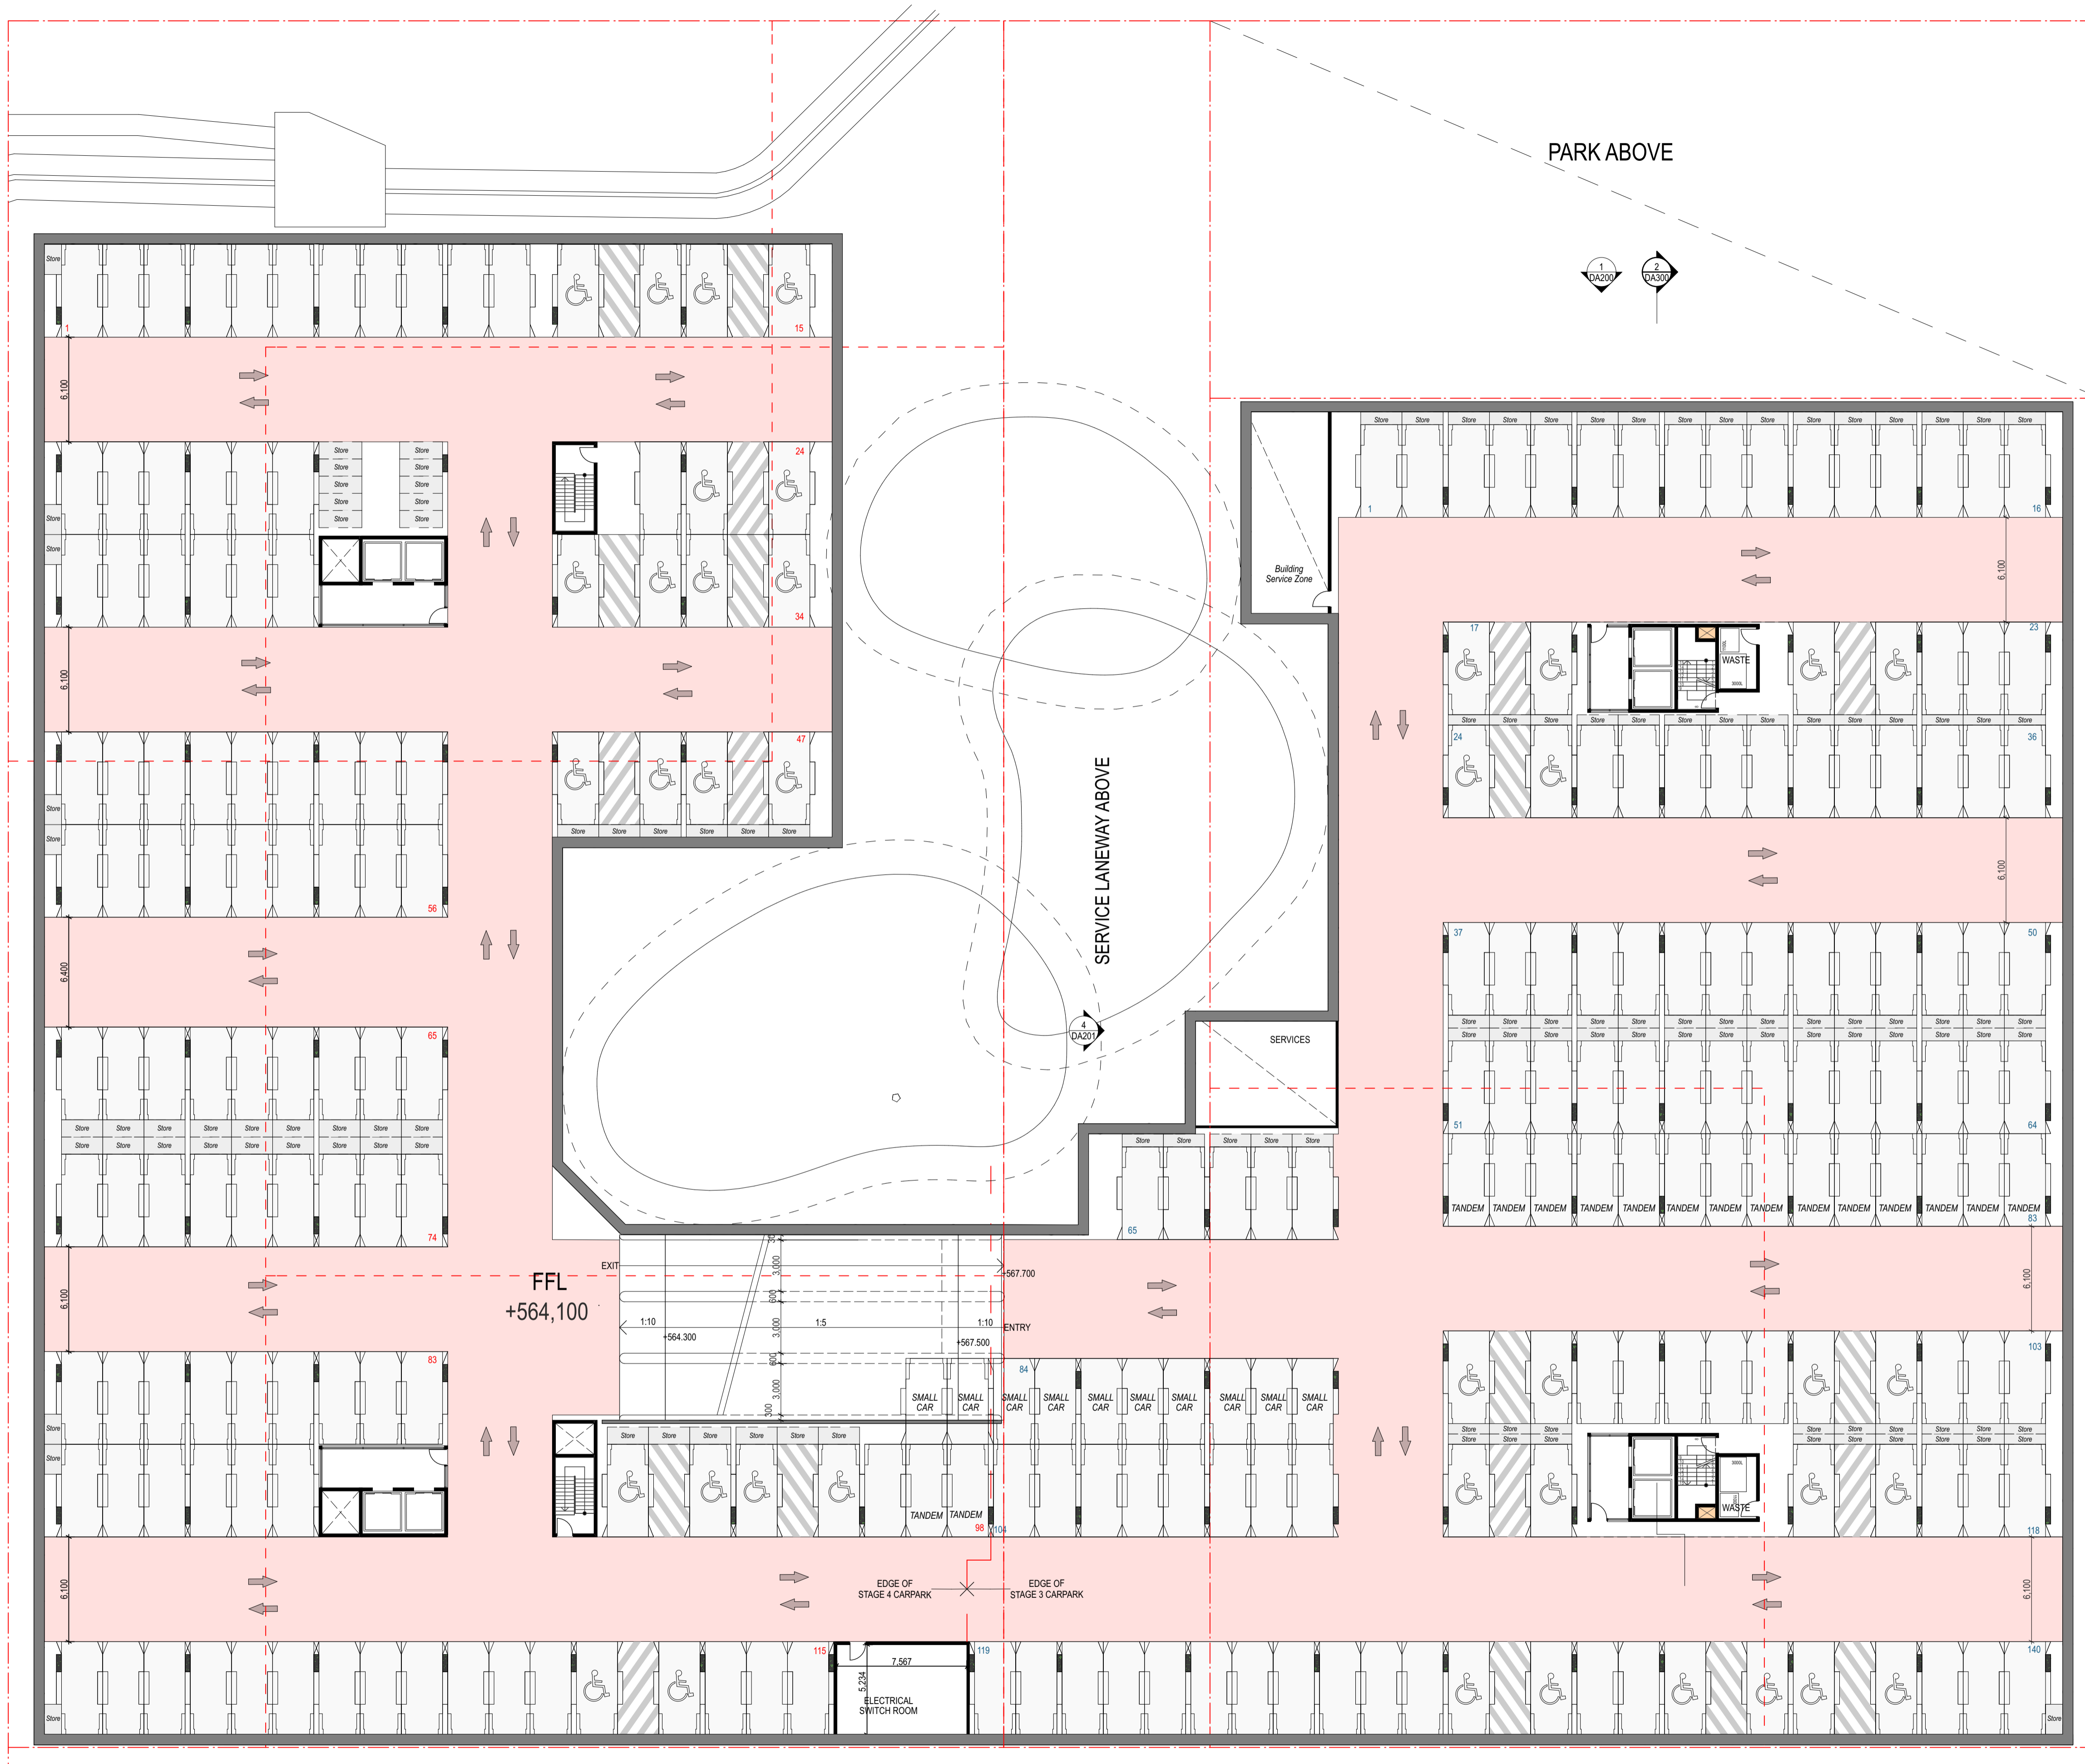

PARK ABOVE

COOYONG STREET

CURRONG STREET

FFL
+564,100

SERVICE LANEWAY ABOVE

SERVICES

EDGE OF STAGE 4 CARPARK



EDGE OF STAGE 3 CARPARK

3 LEVEL CAR PARKING
TOTAL = 825




COOYONG STREET

CURRONG STREET

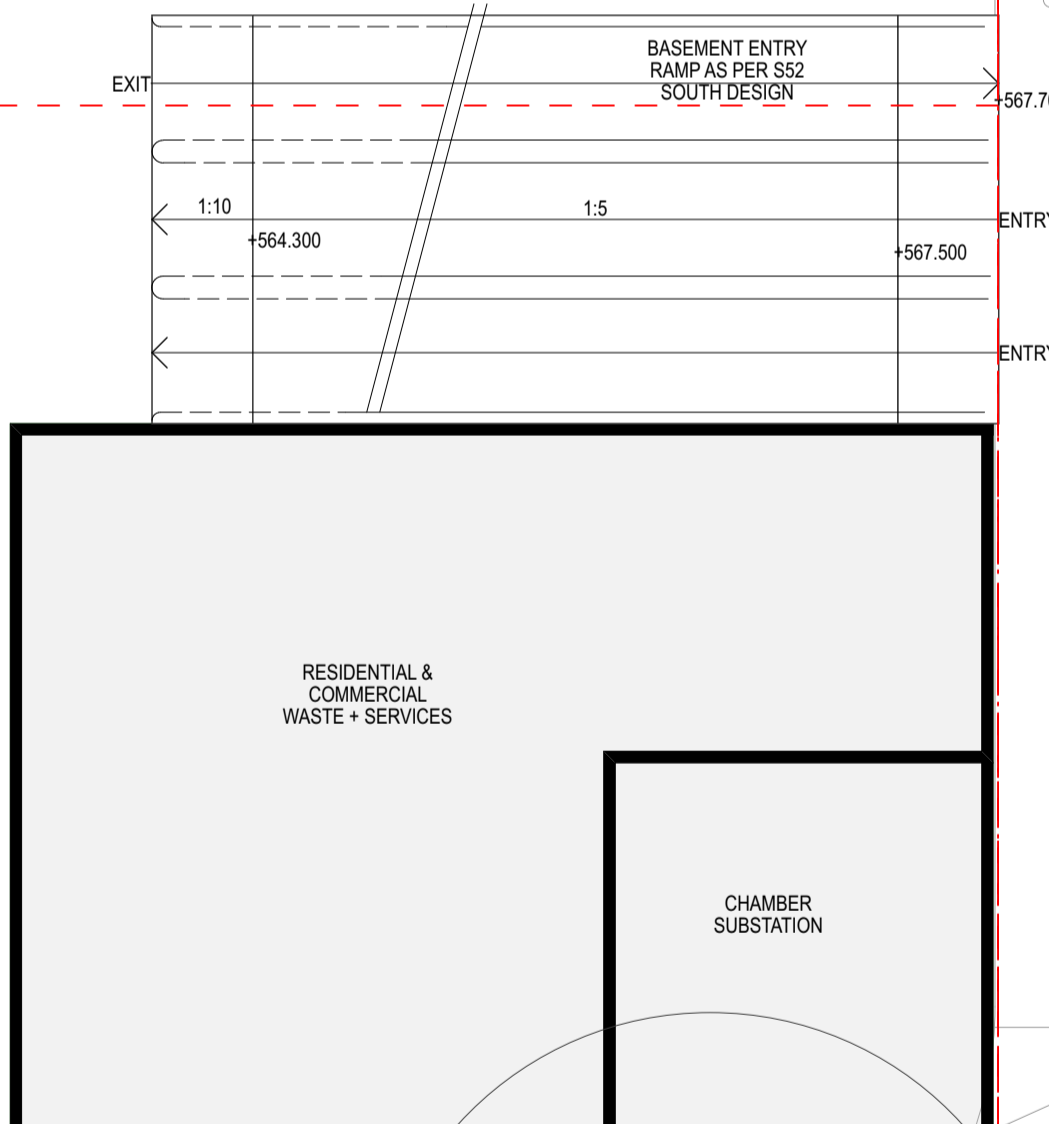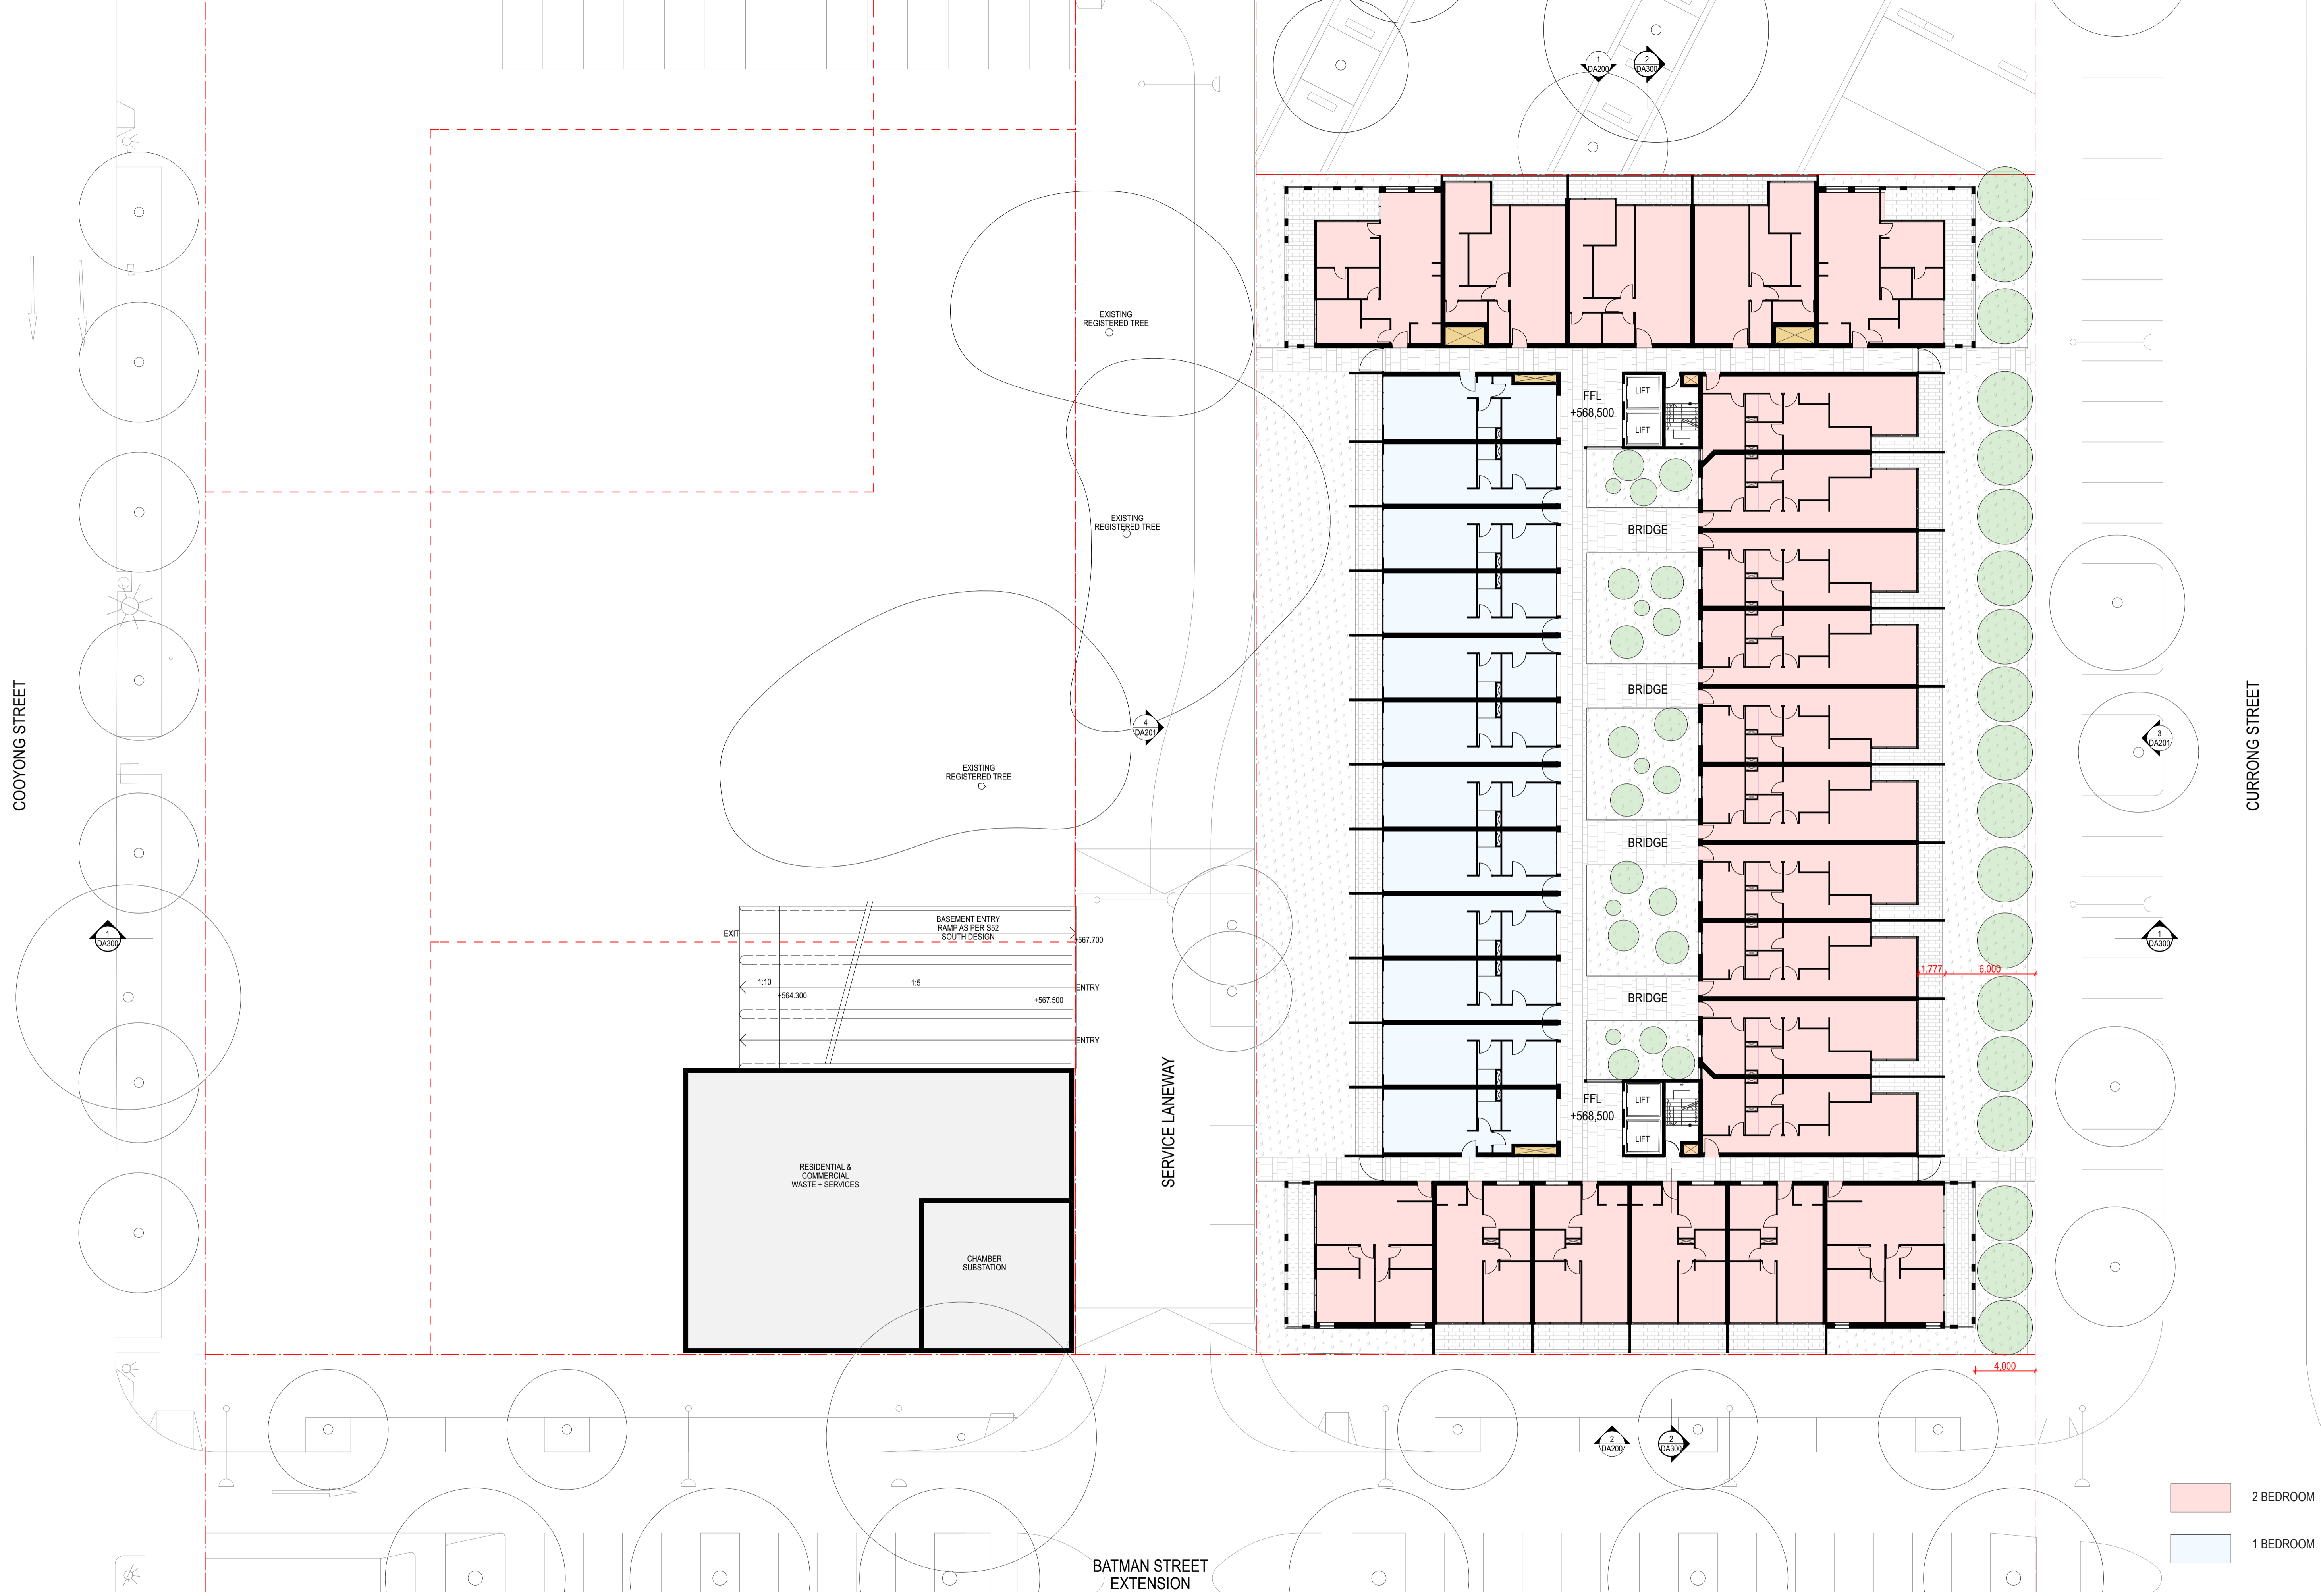


- 2 BEDROOM
- 1 BEDROOM



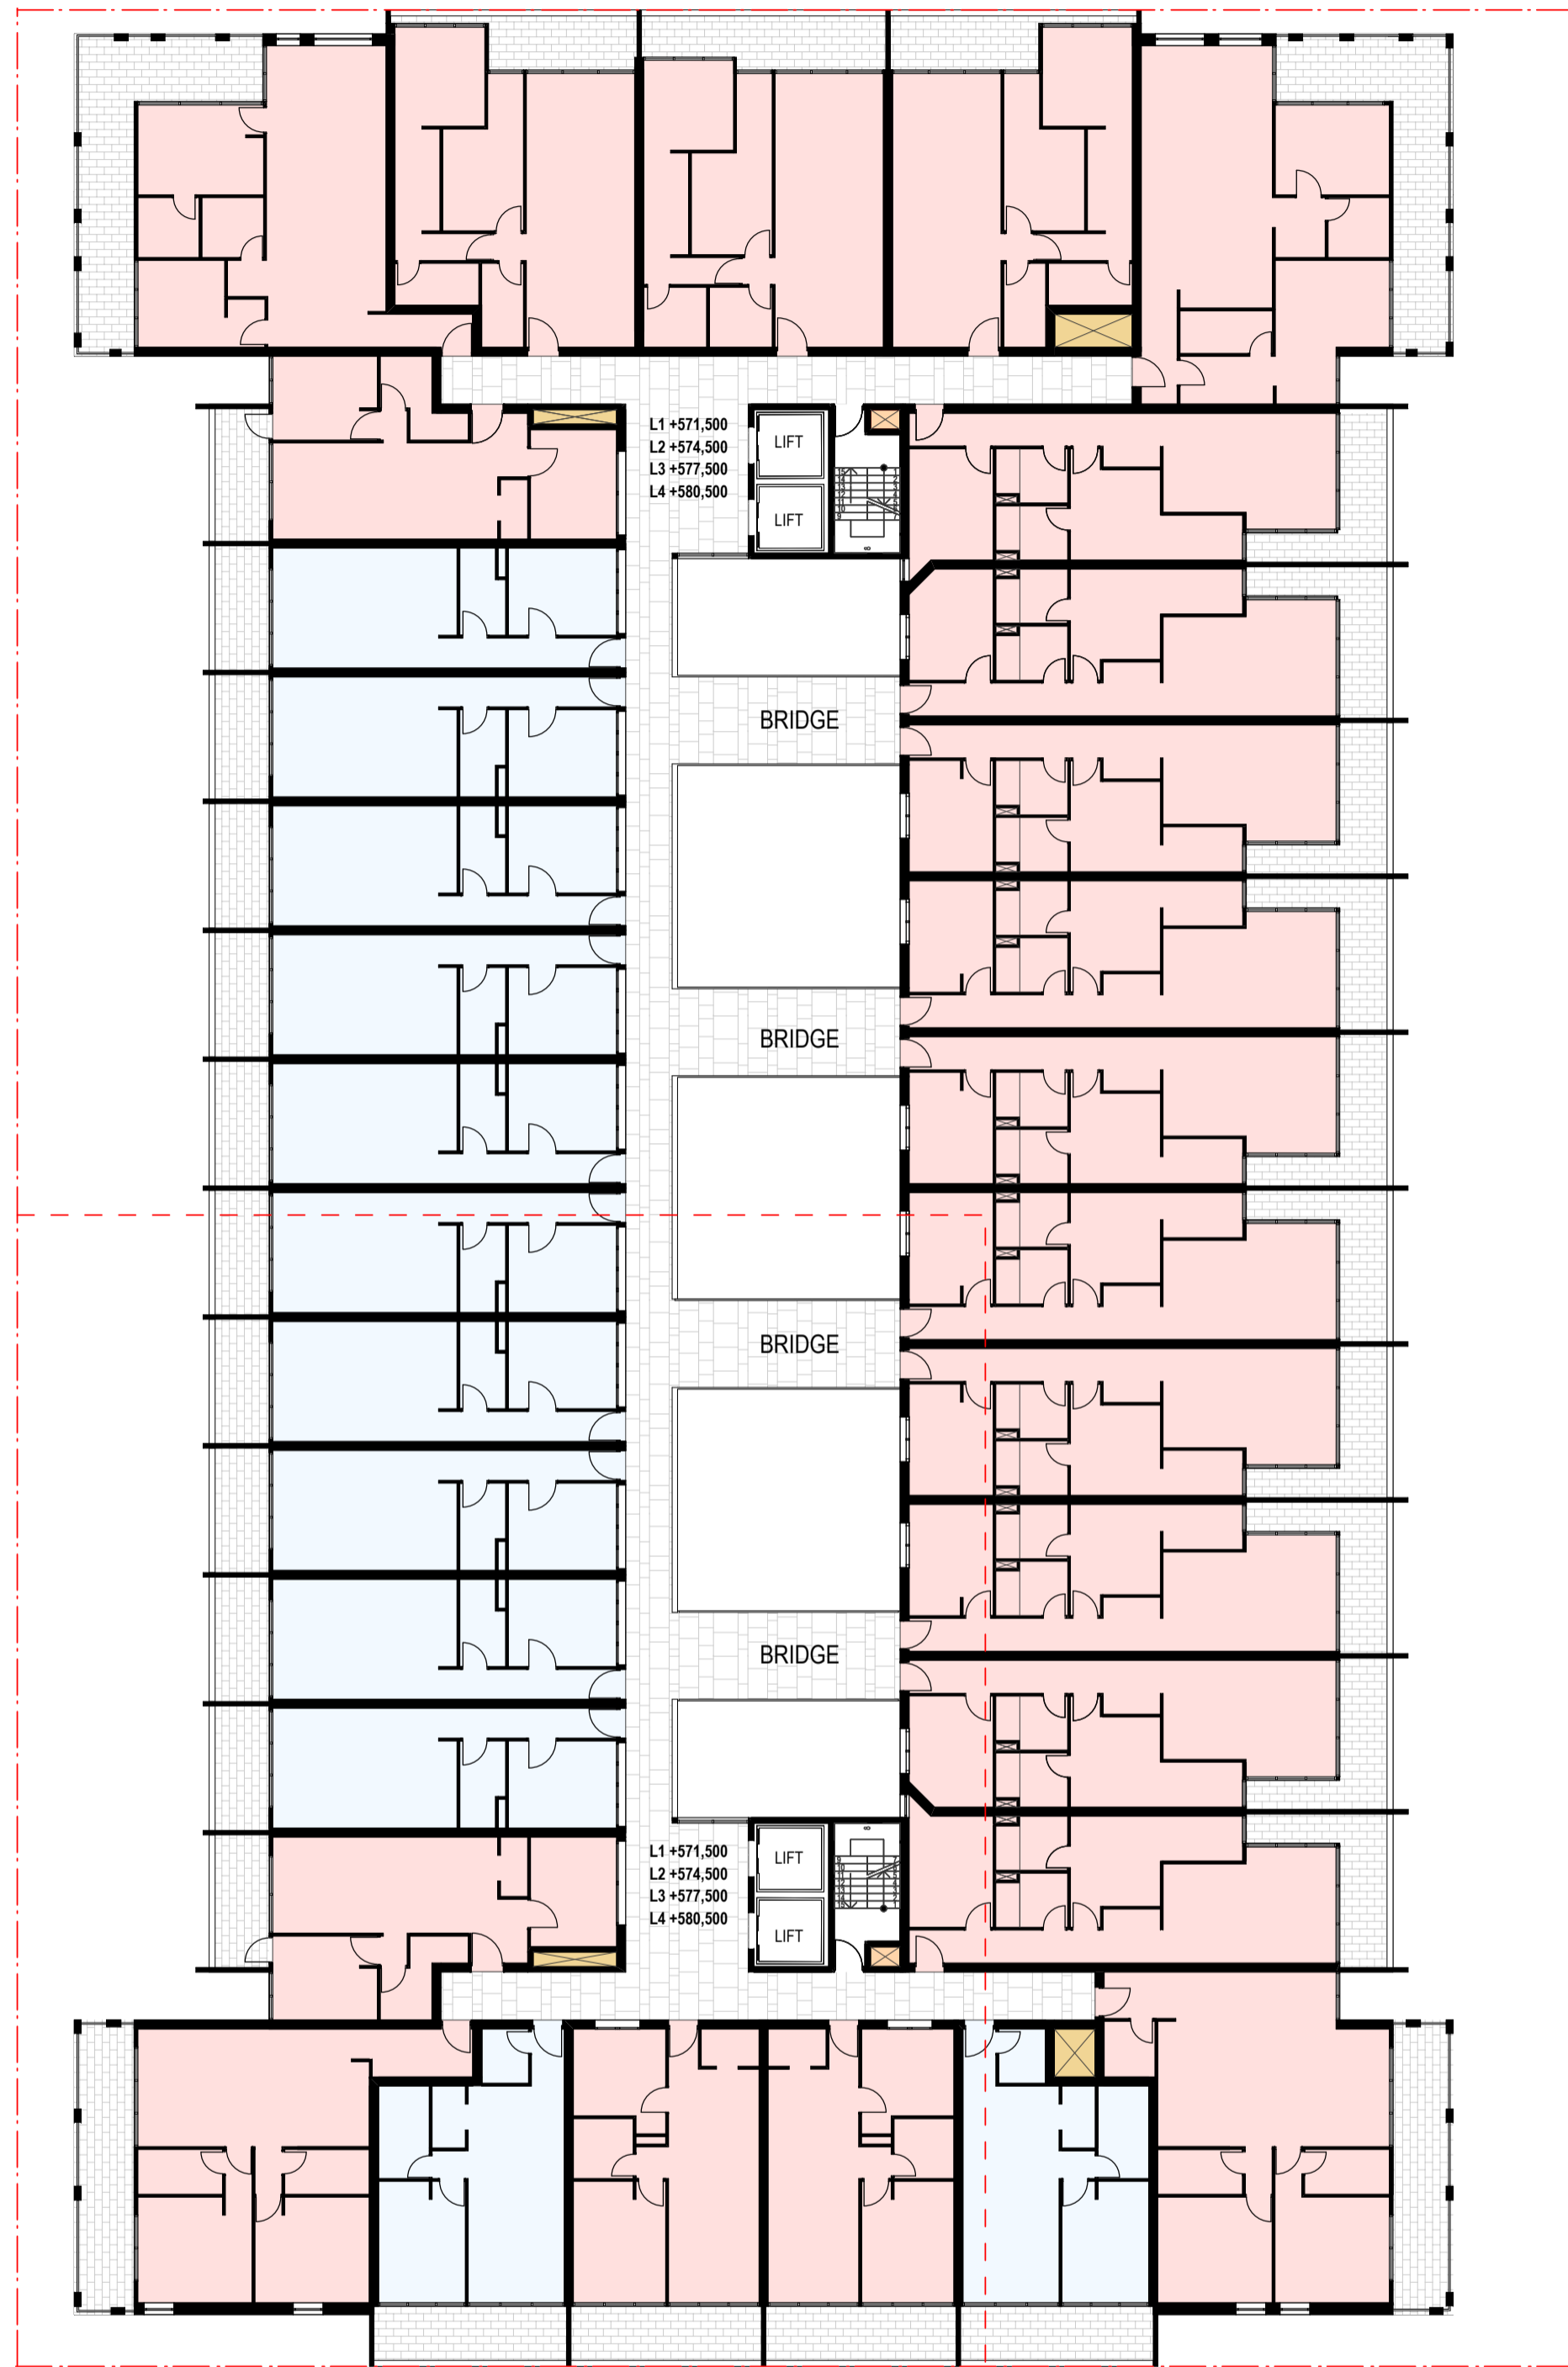


TYPICAL FLOOR (LEVEL 1-4)

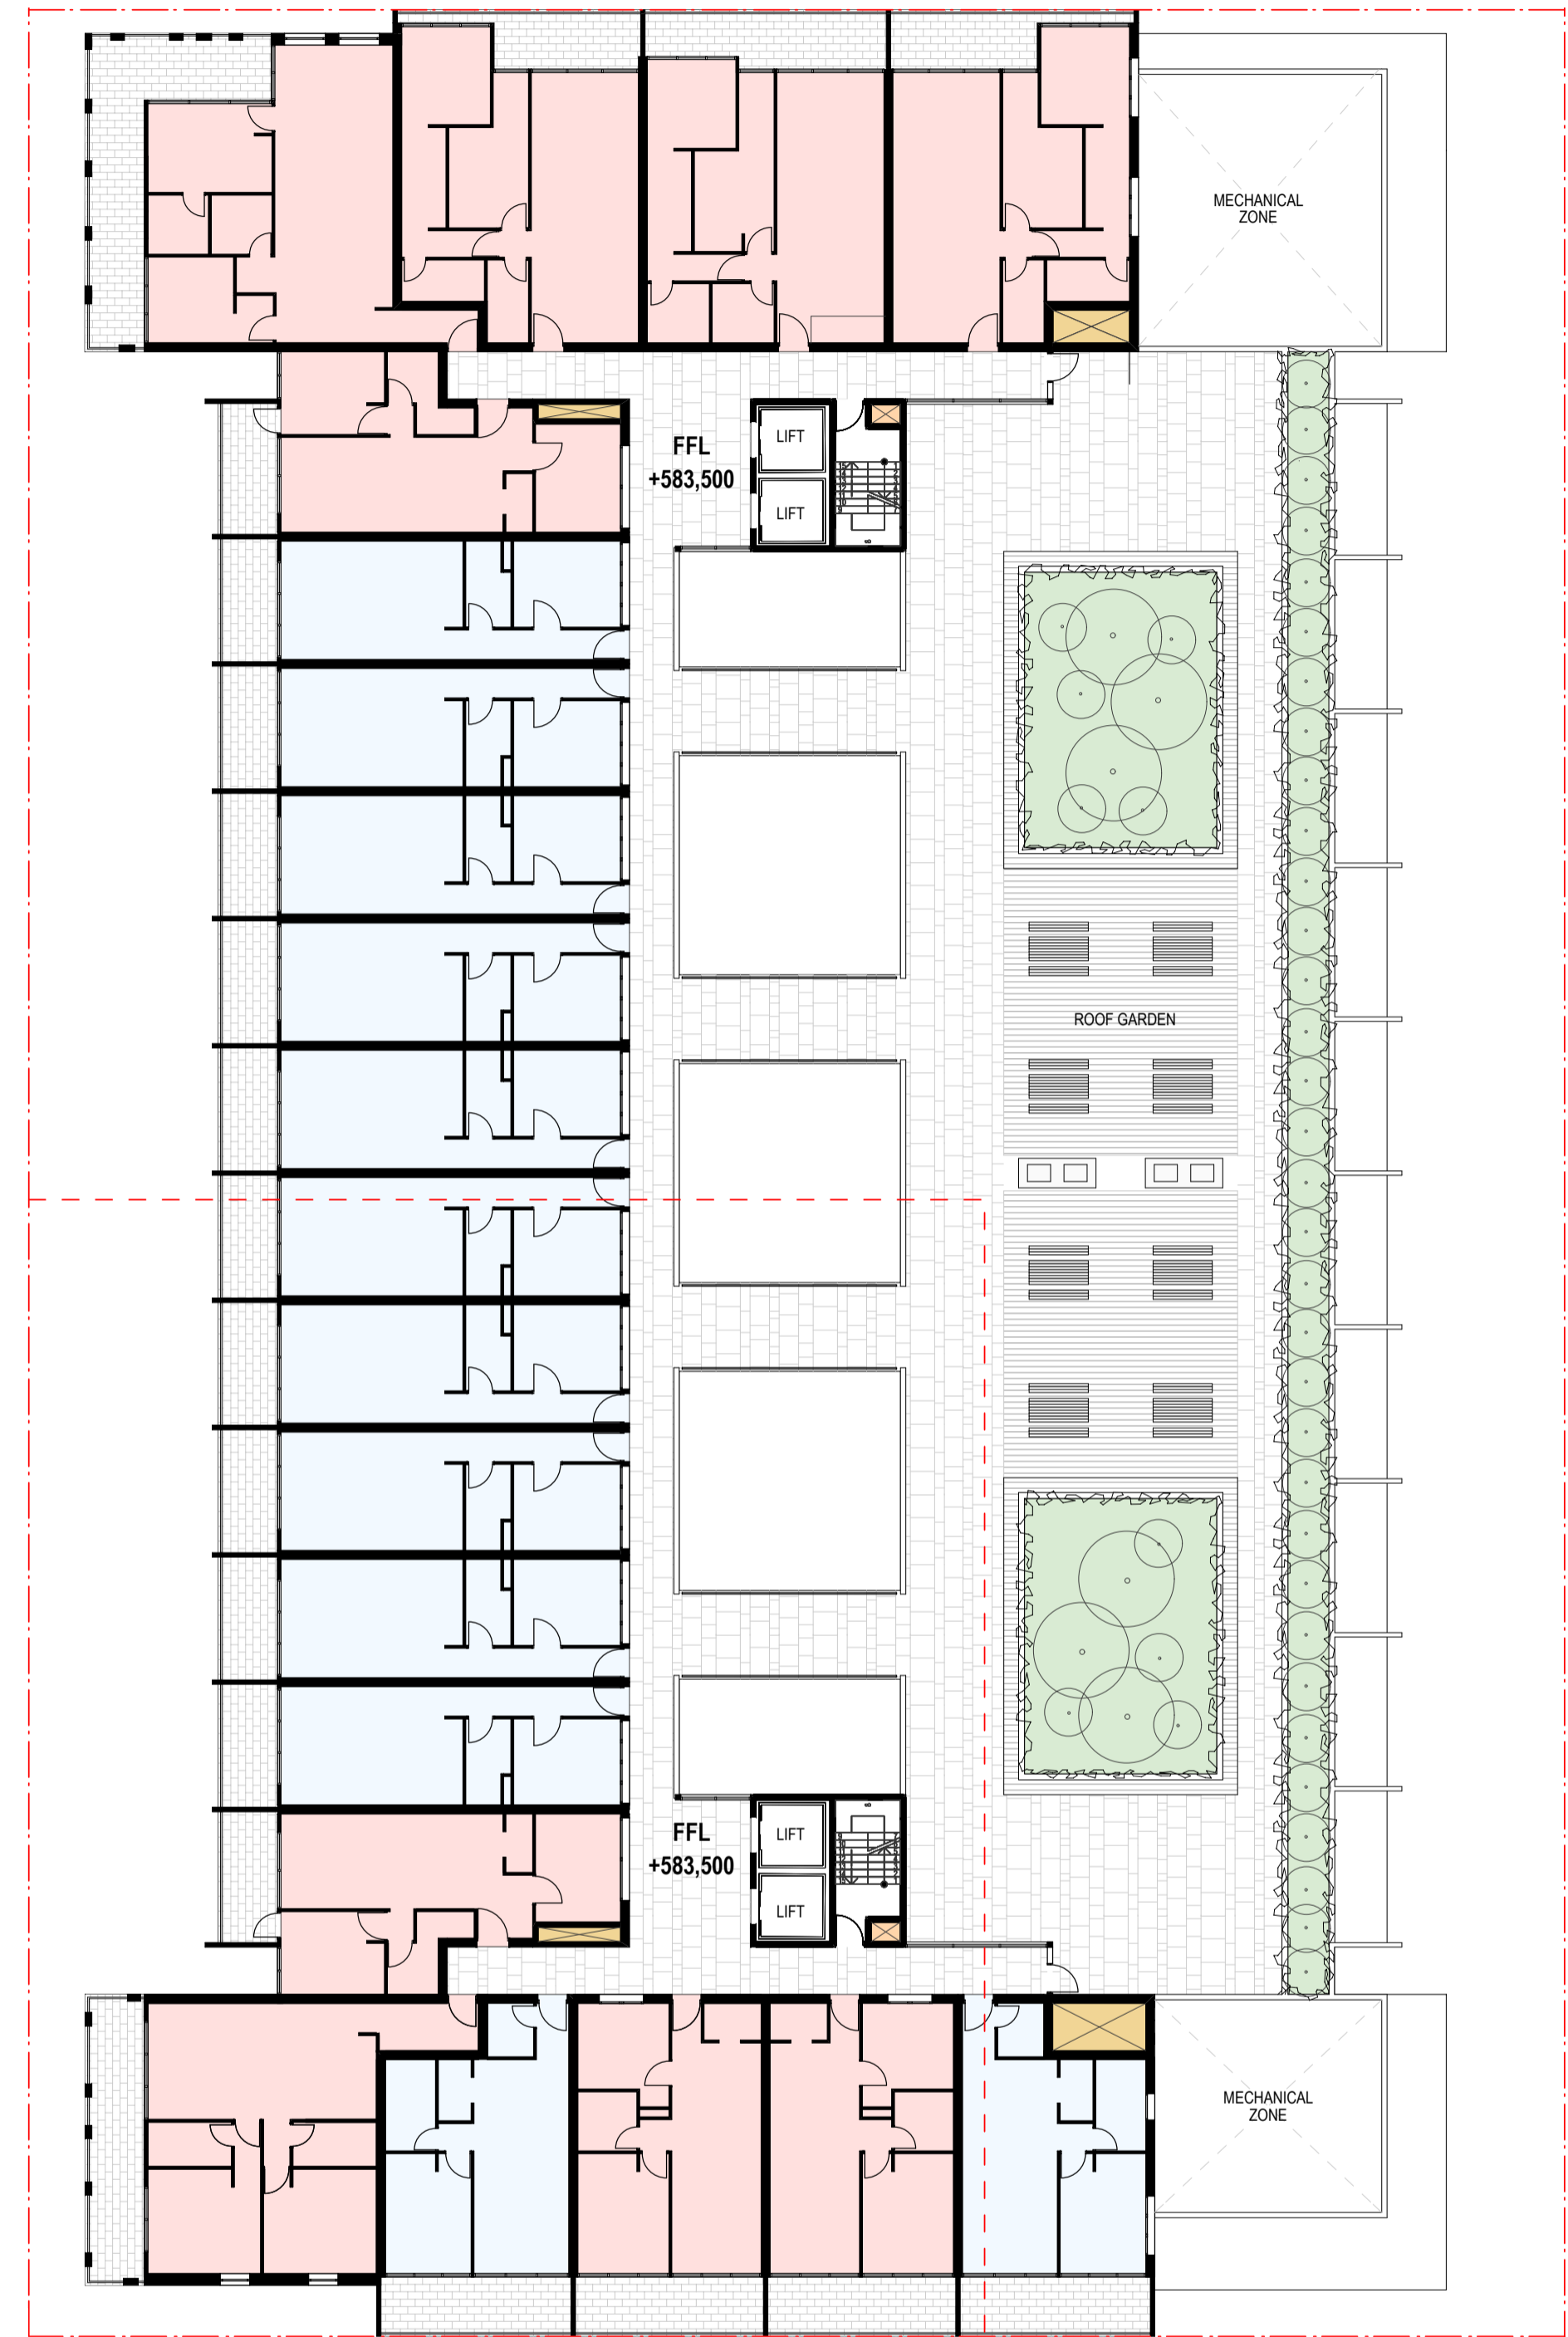


5TH FLOOR


- 2 BEDROOM
- 1 BEDROOM



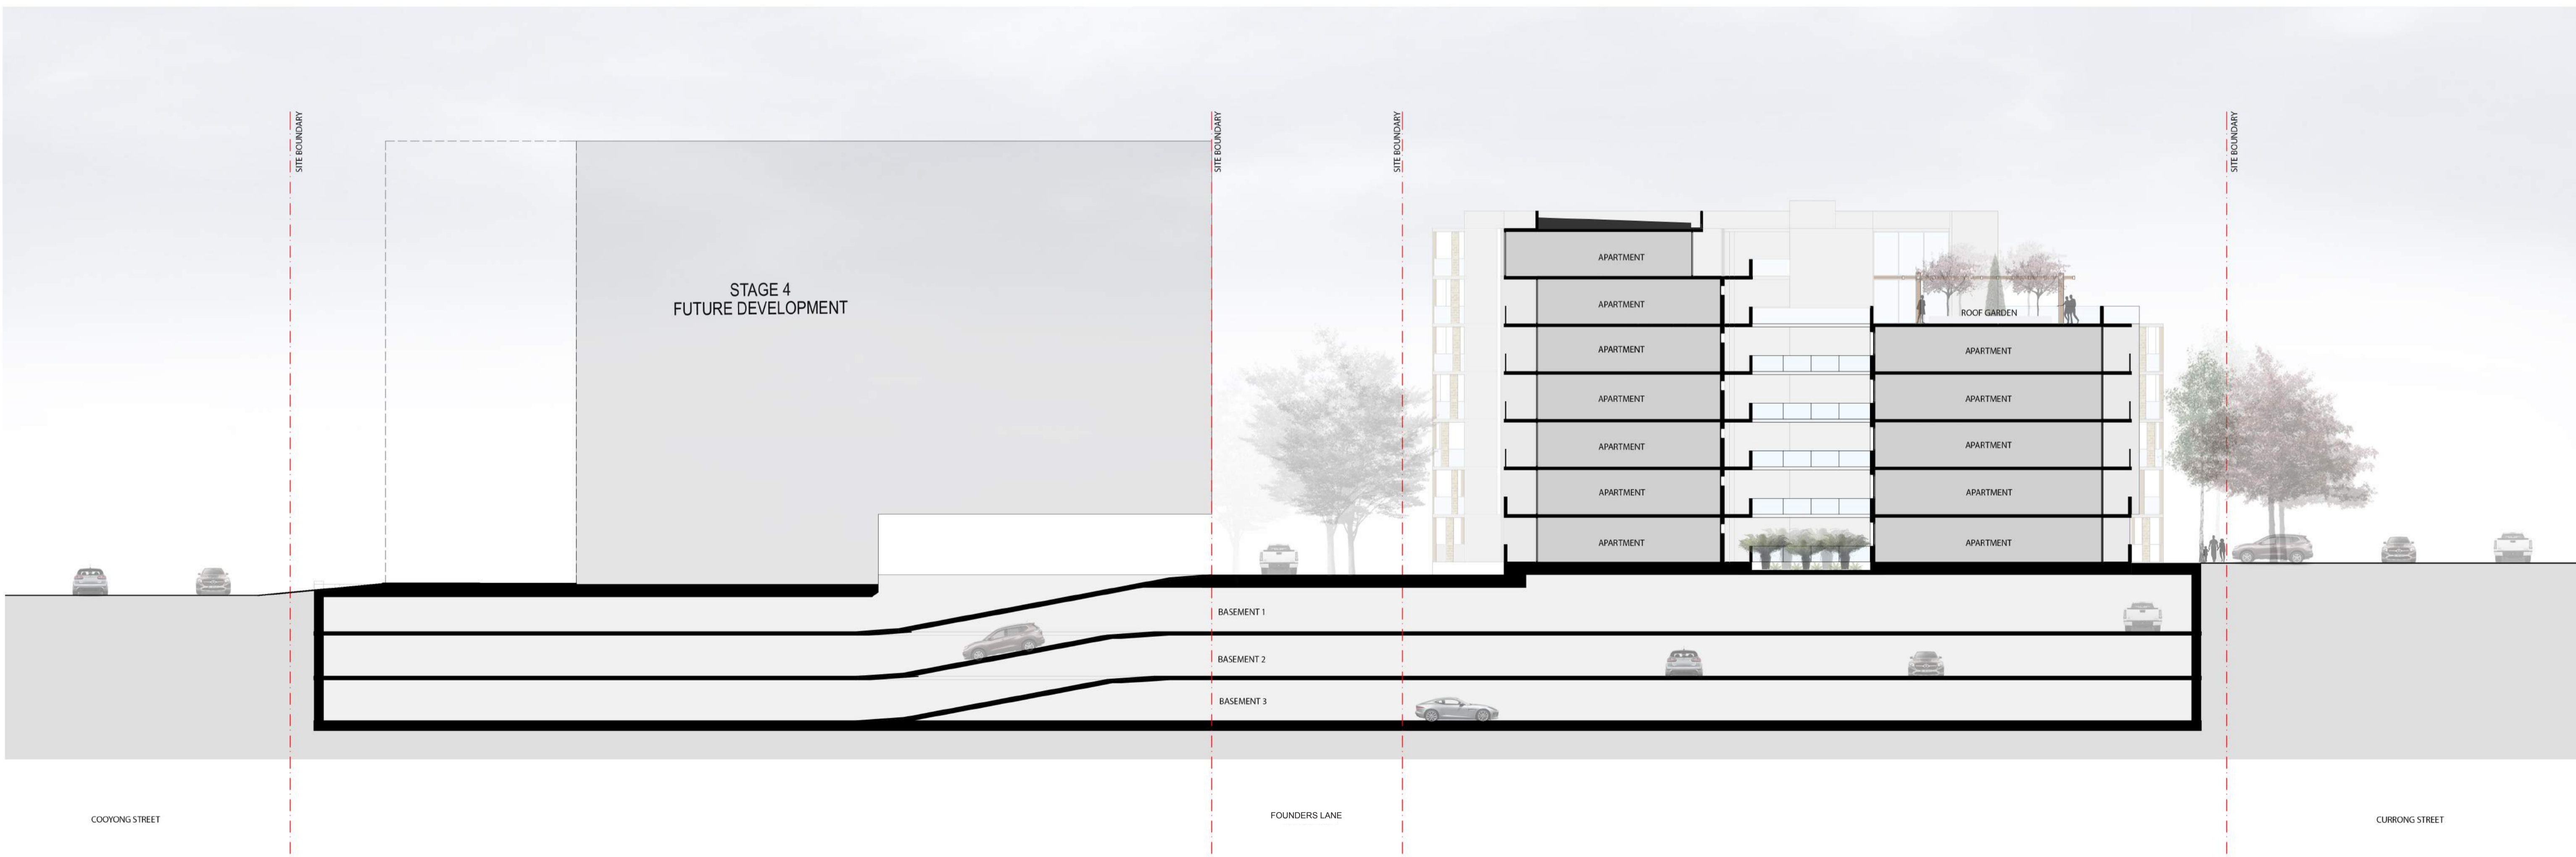

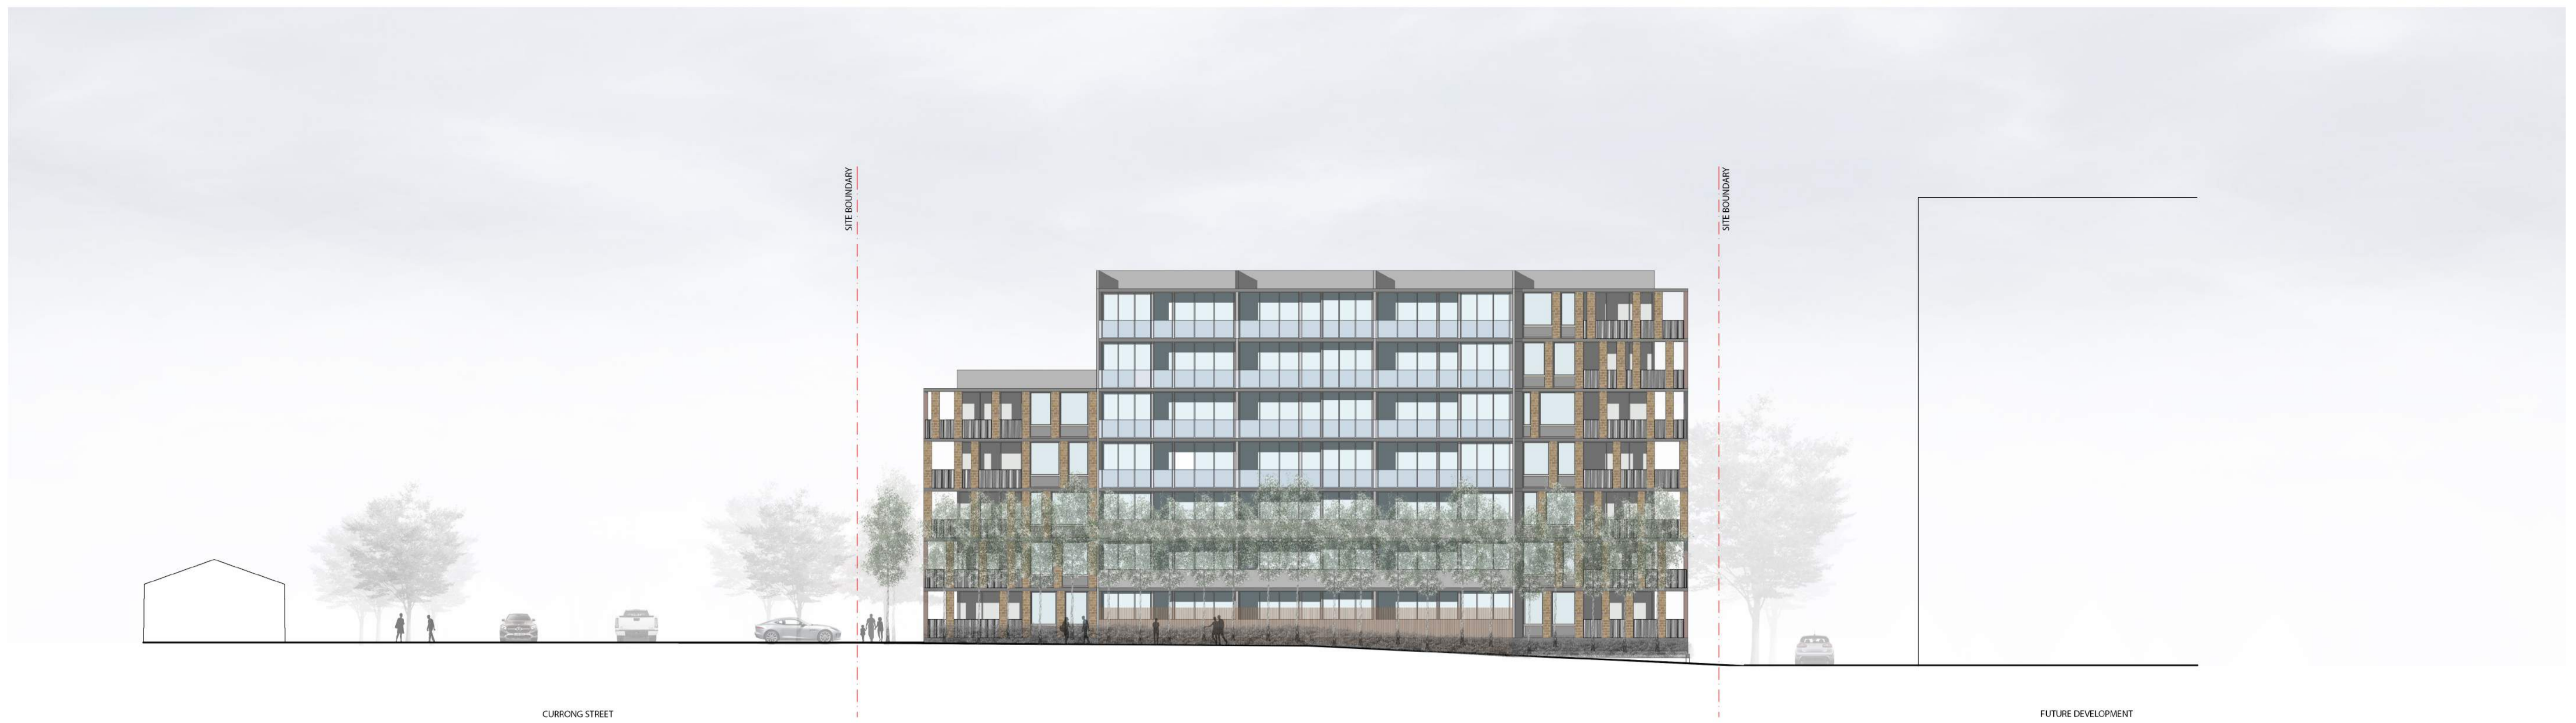

Face brick

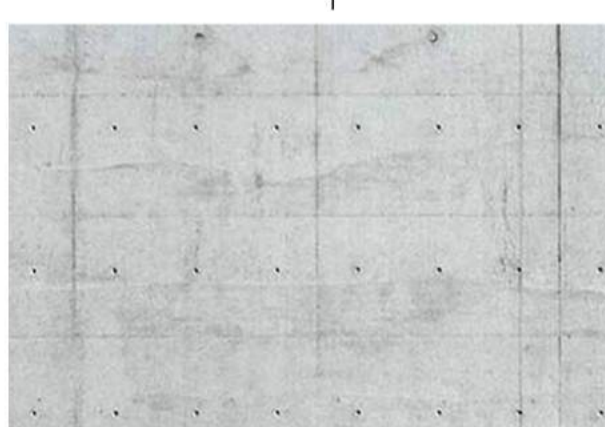

Pre-cast concrete



Timber screen



Powder coated aluminum doors



Bronze balcony handrail



Balustrade