




BUILDING HEIGHTS (DENSITY) - EXISTING

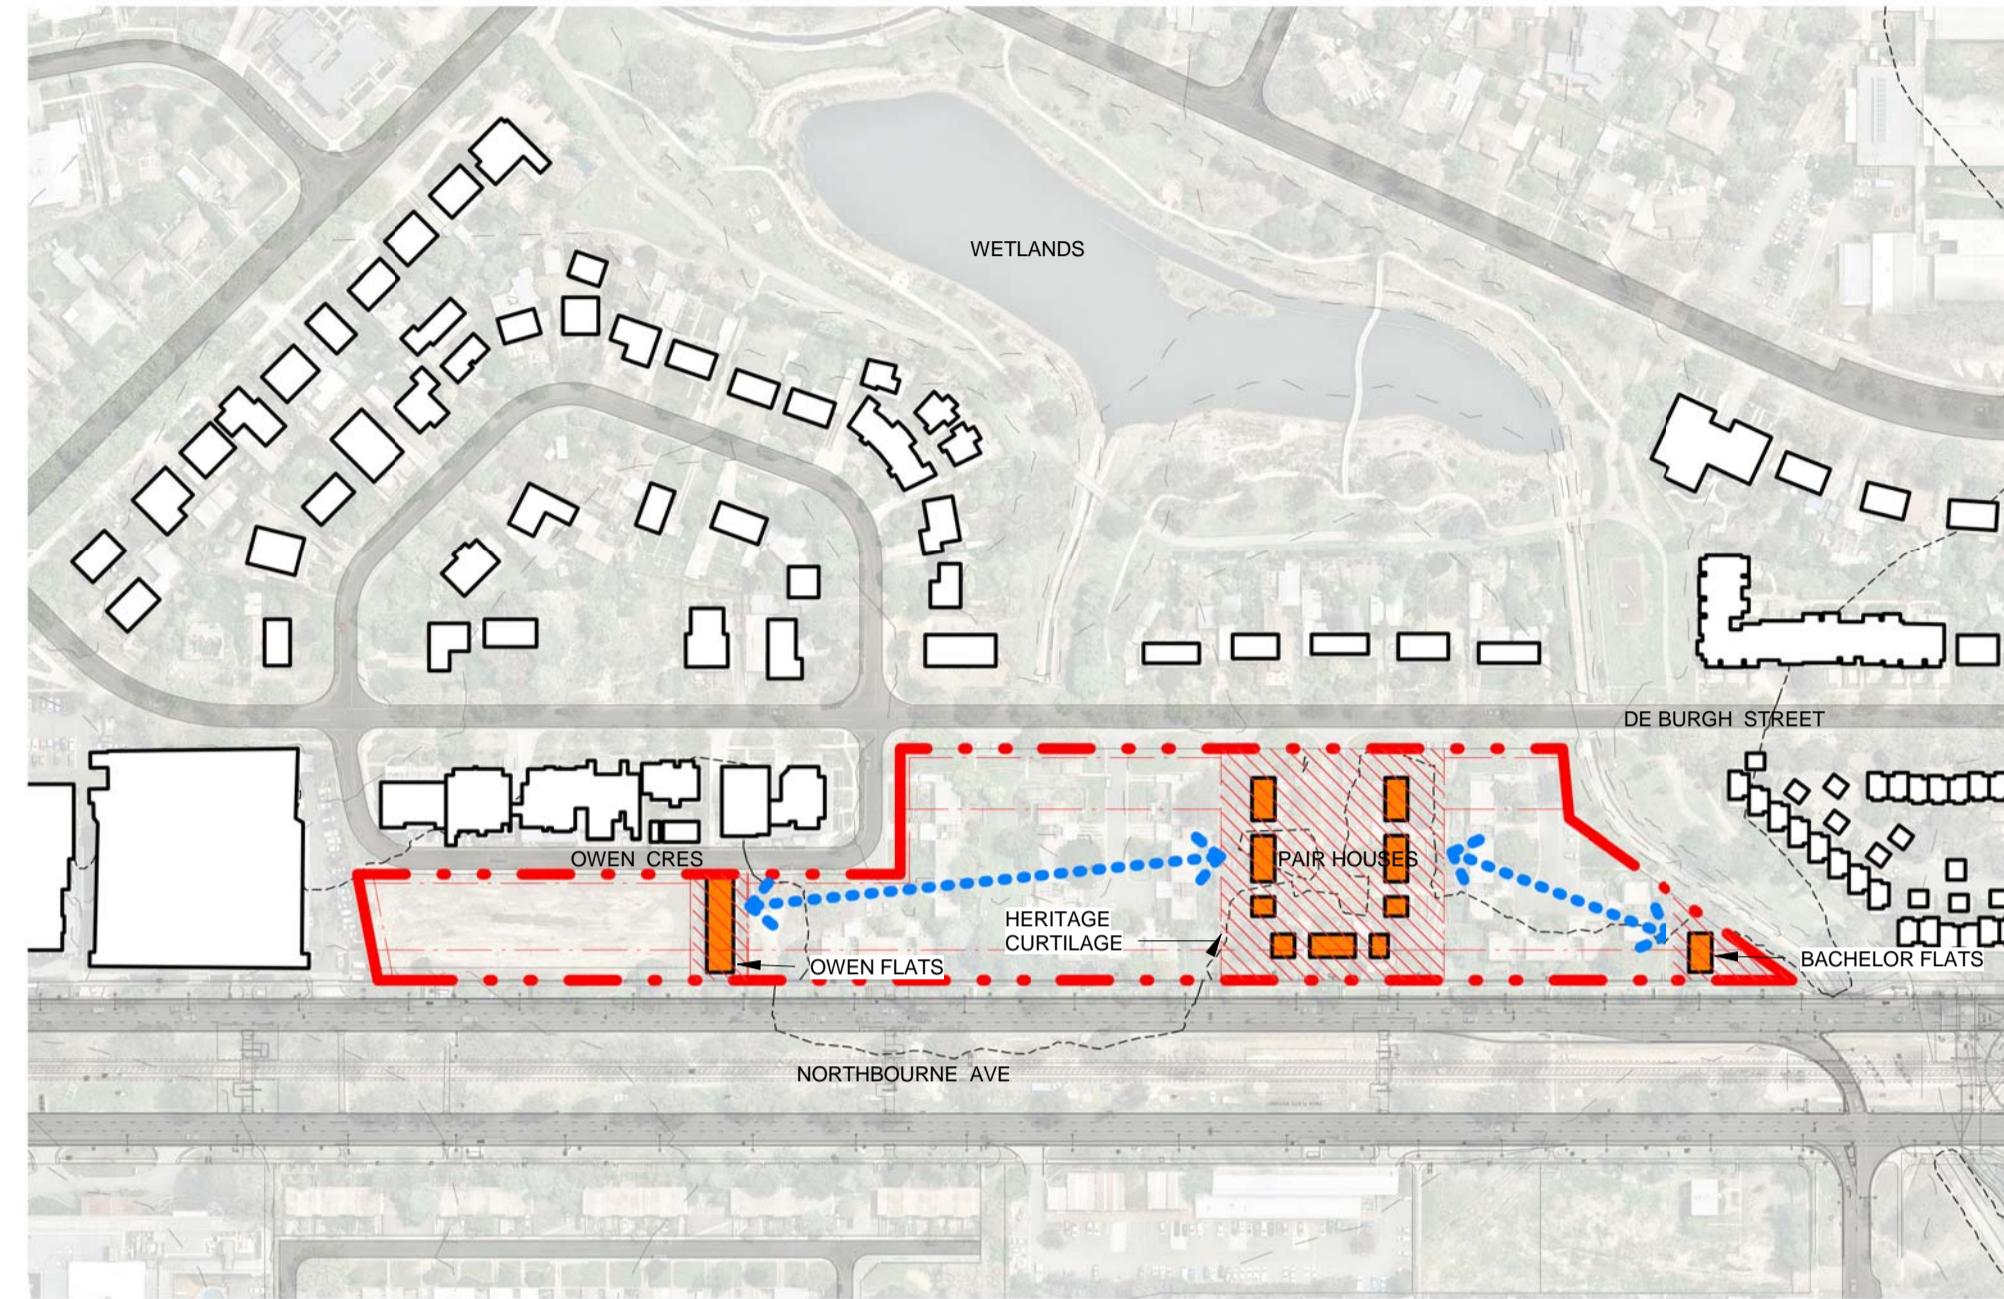


HERITAGE

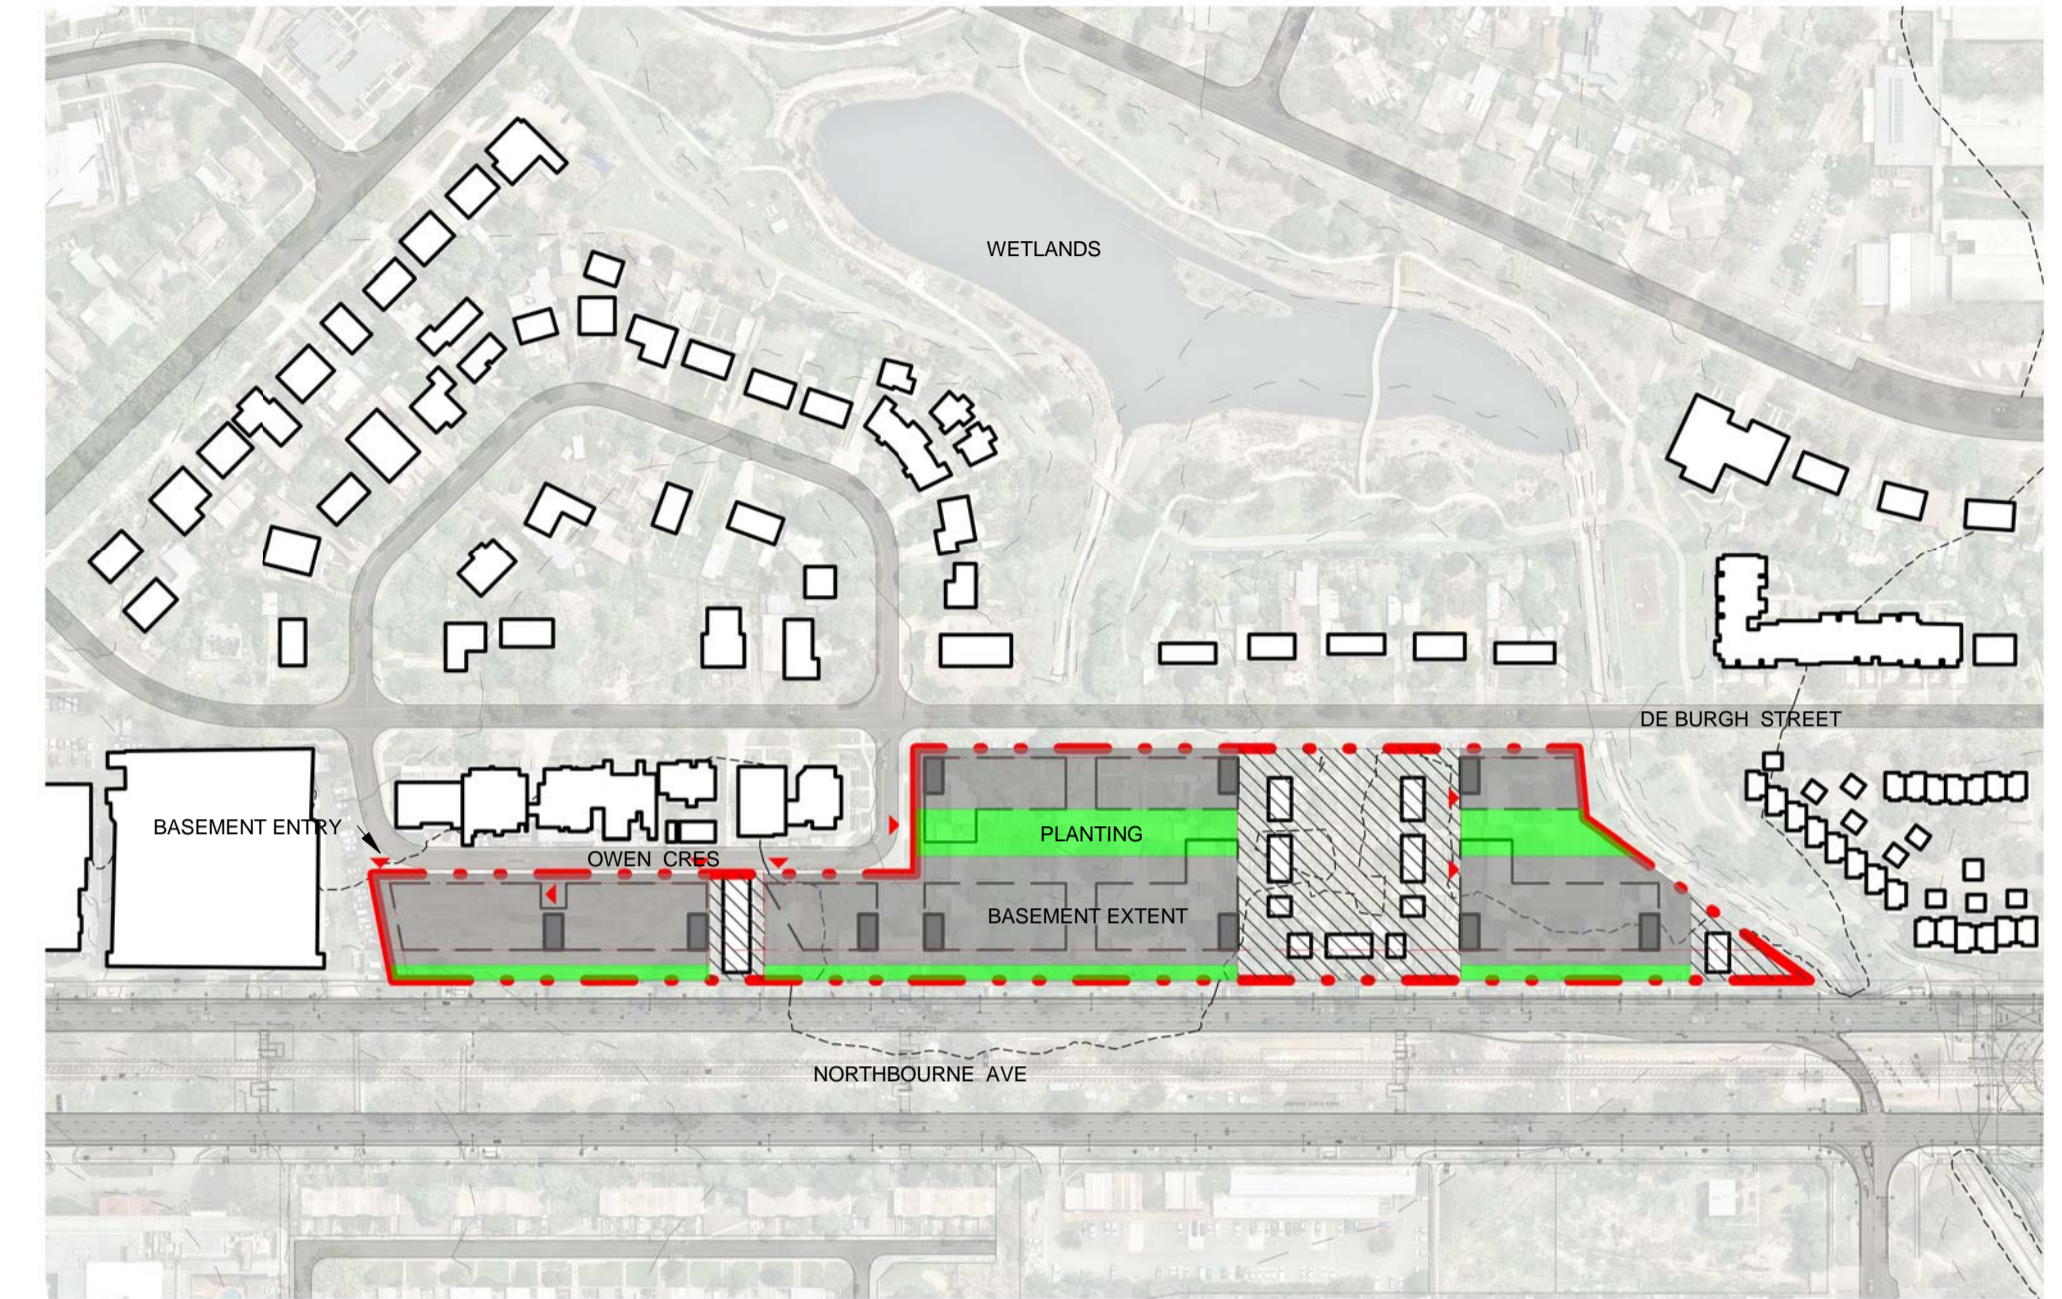


BASEMENTS

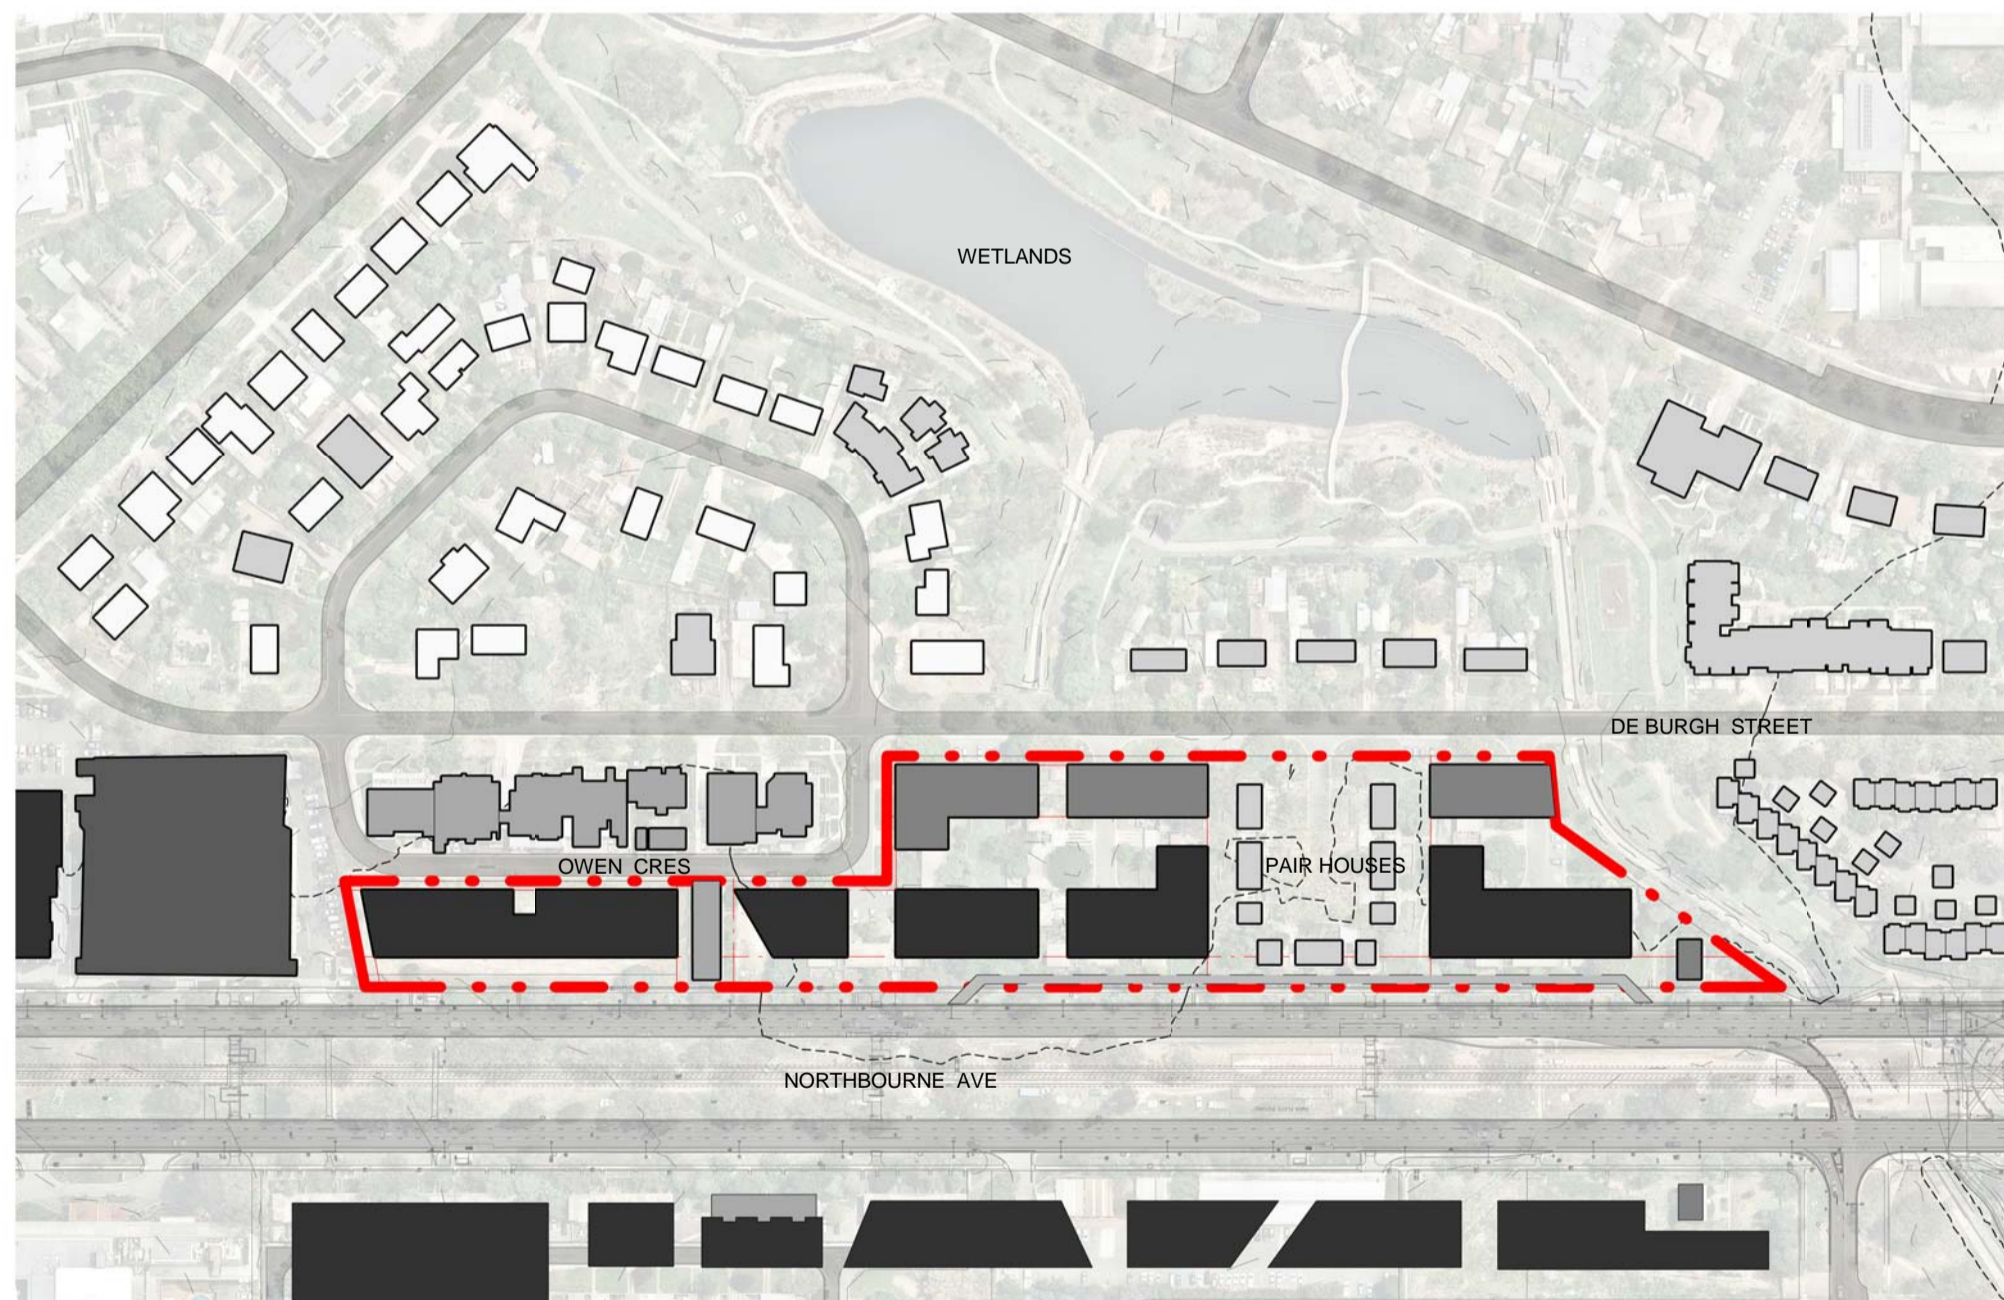

BUILDING HEIGHTS (DENSITY) - FUTURE

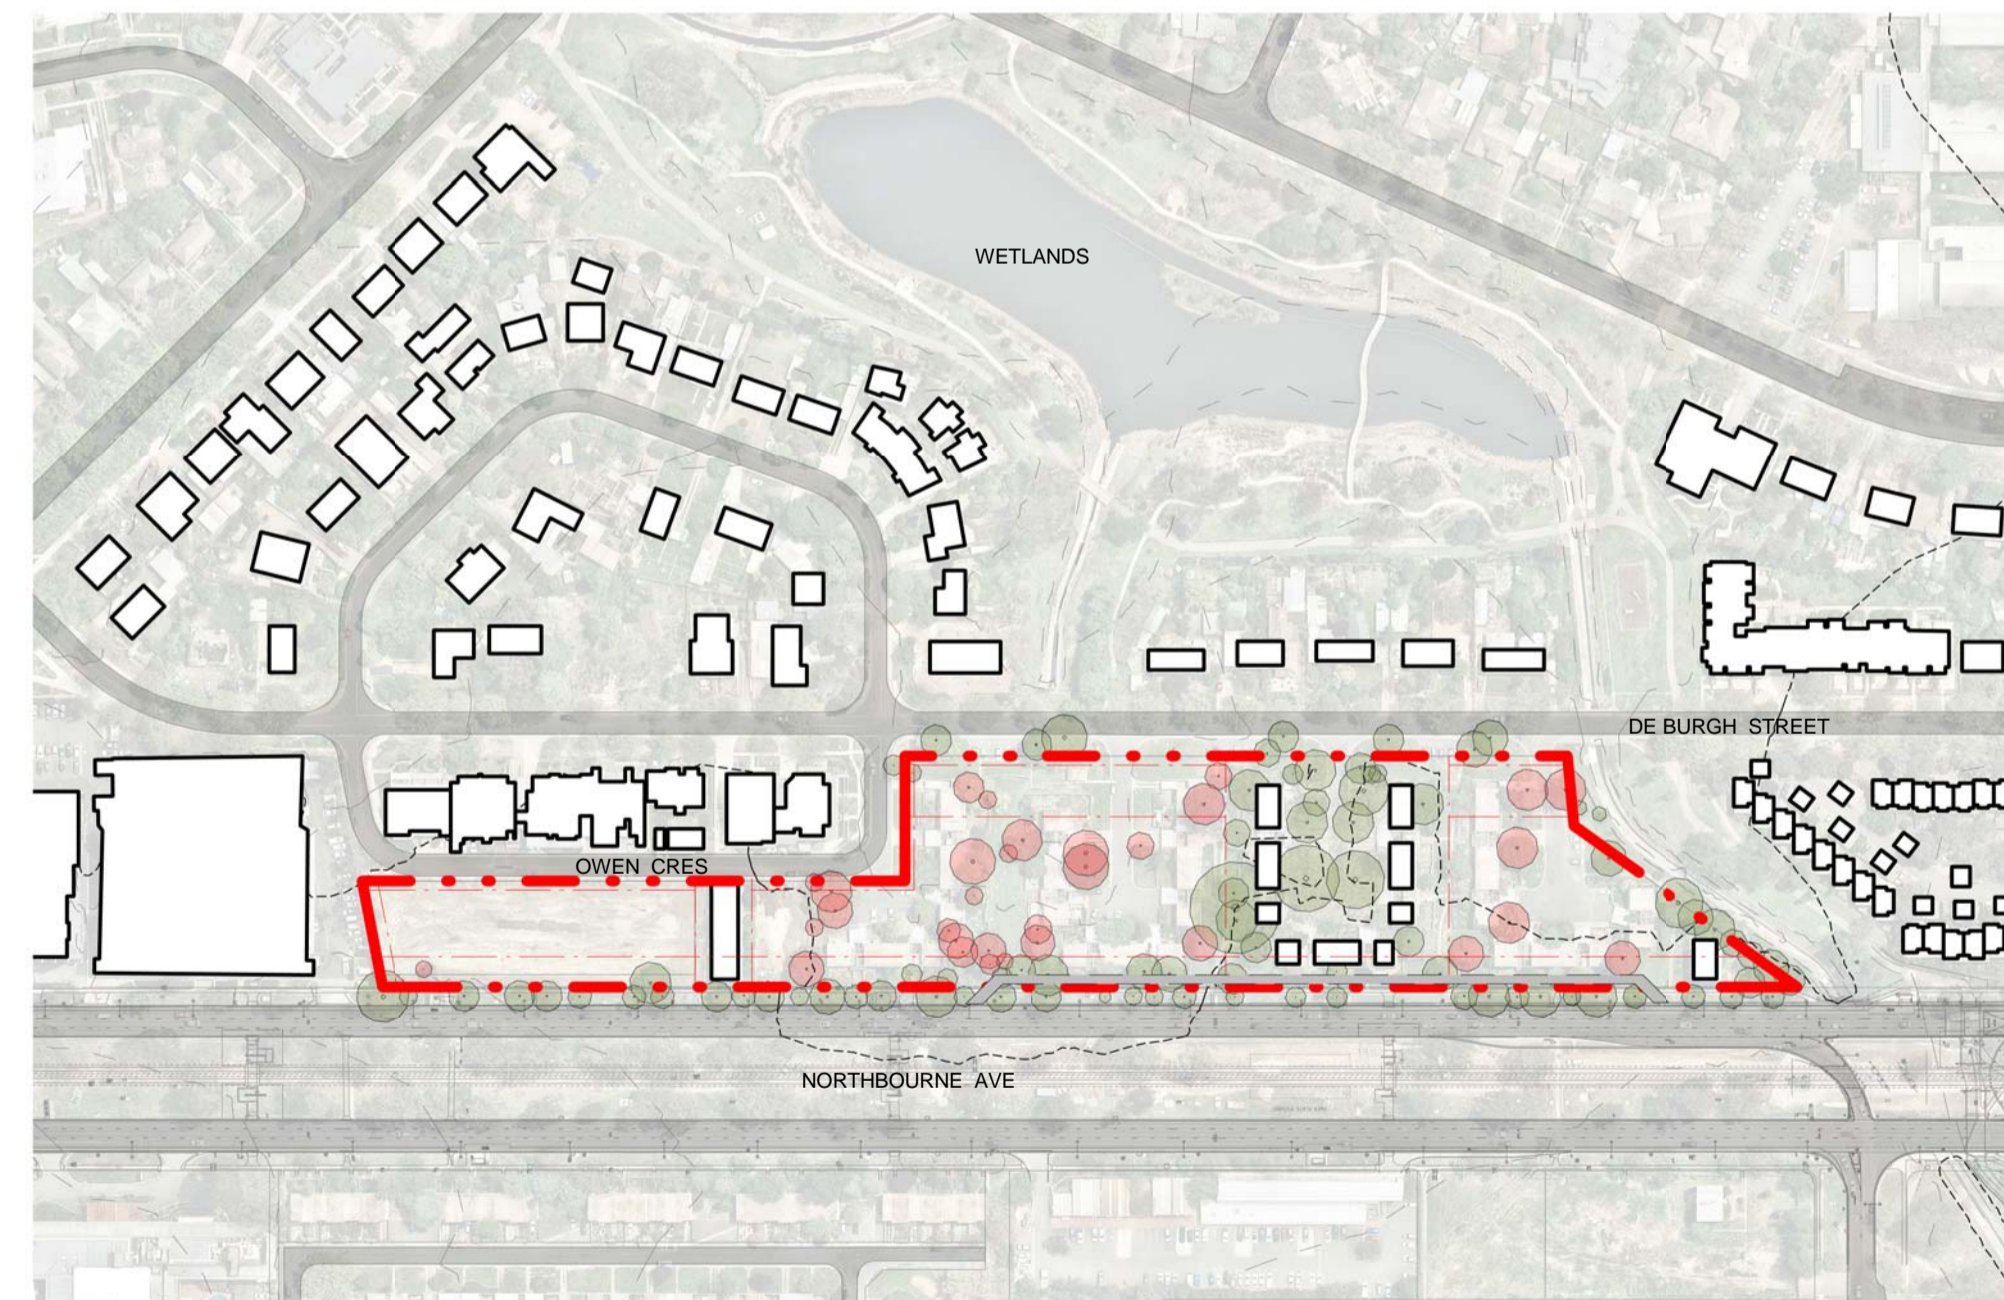

EXISTING TREES

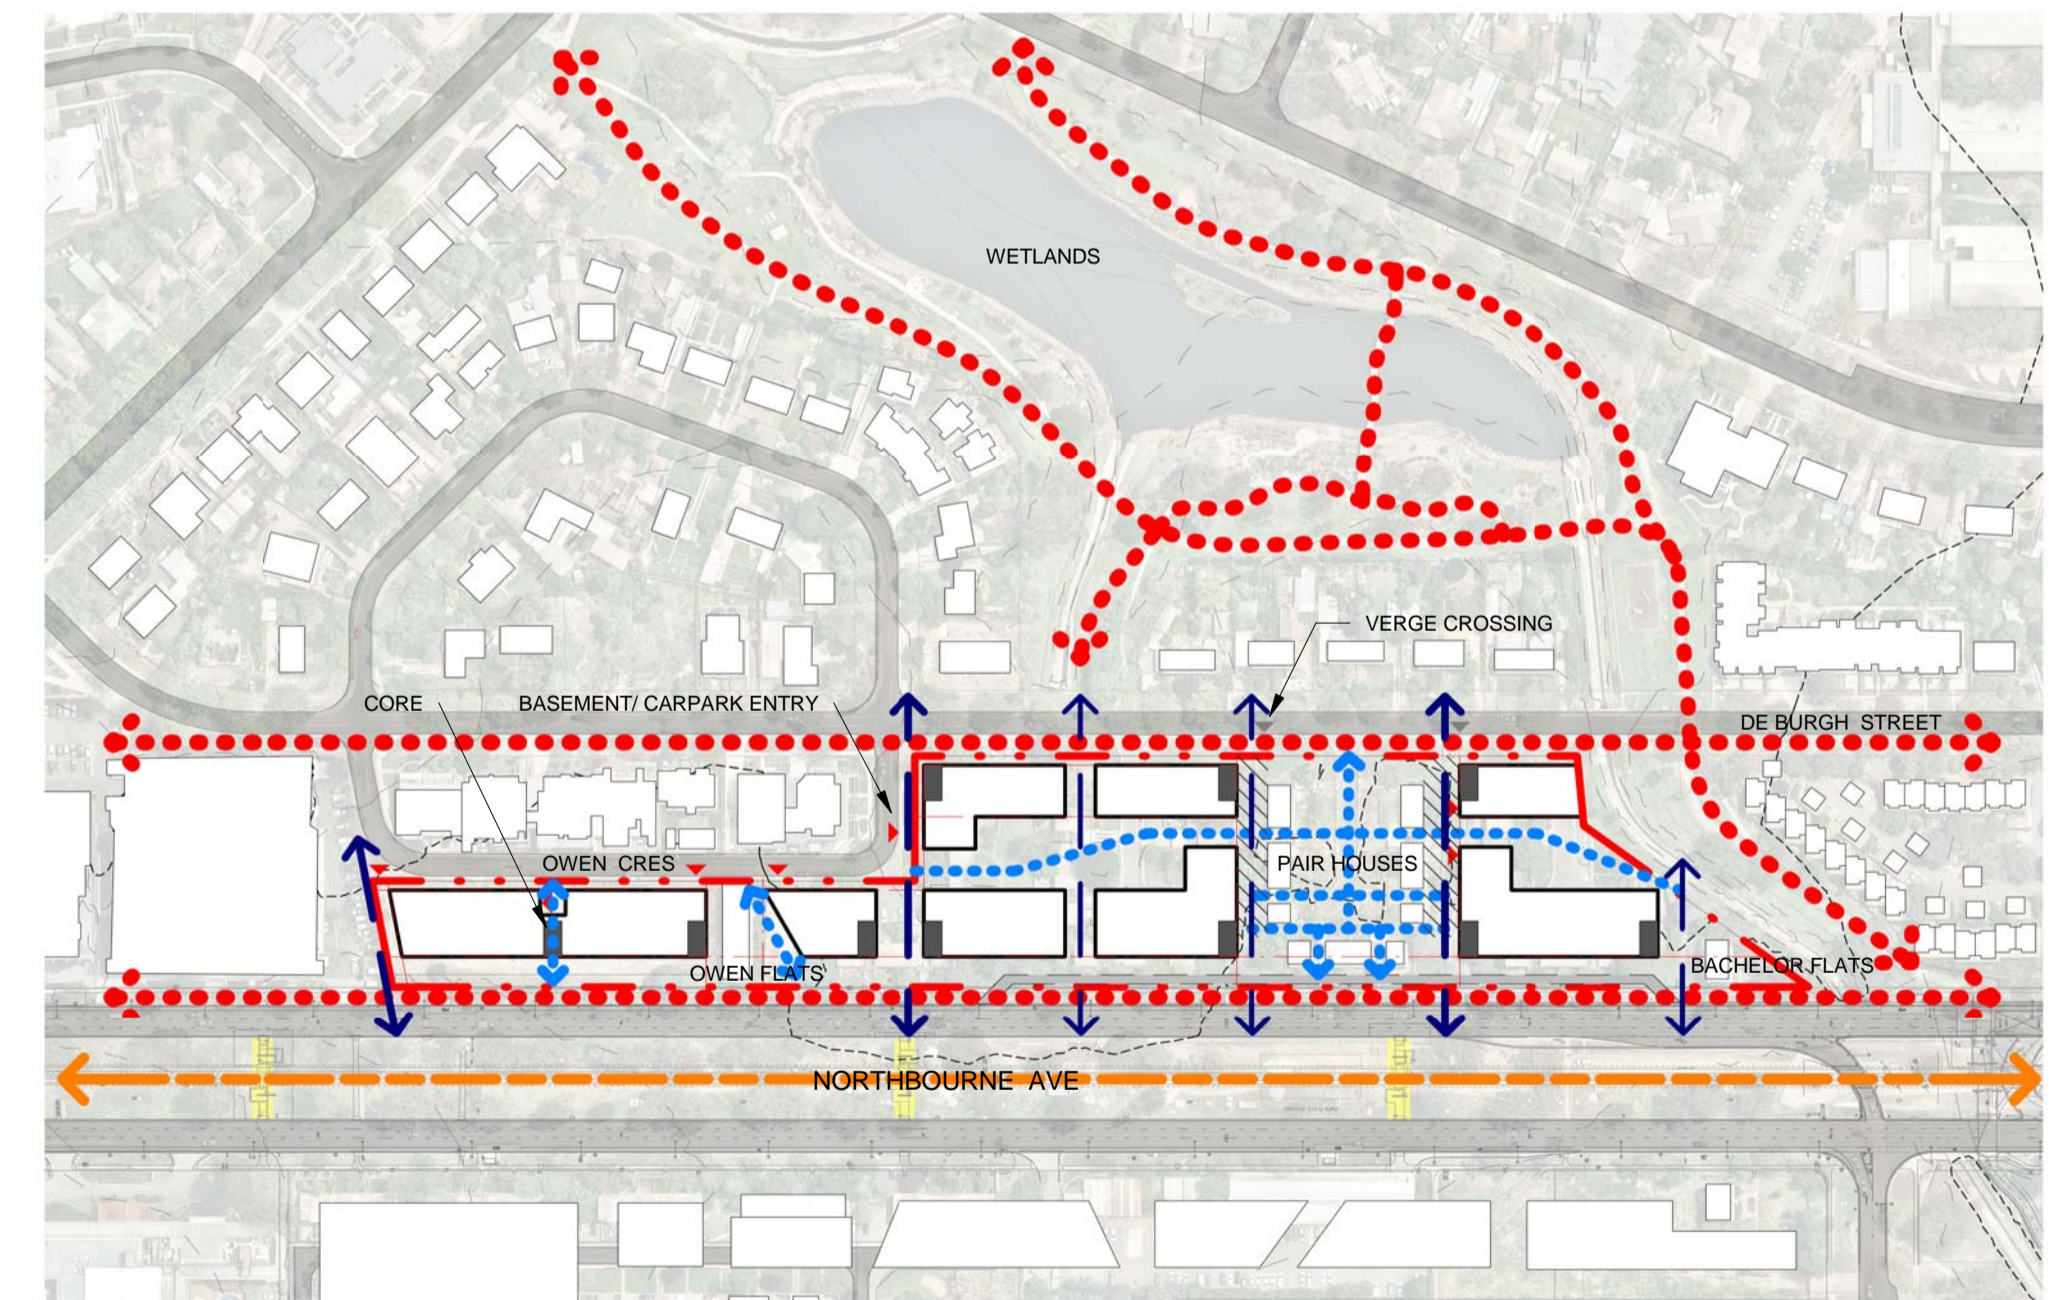

CONNECTIVITY

